

APPROVED IN PRINCIPLE FOR LIMITS OF ROADWAY TO BE MAINTAINED FOR PAVEMENT, SHOULDERS, SLOPES, GUARD RAIL, DRAINAGE & LANDSCAPING.

BURLINGTON COUNTY


DATE November 22, 1955

NAME Albert C. Jones TITLE Director Highways & Engr.

NAME St. J. P. TITLE County Engineer

NEW JERSEY HIGHWAY AUTHORITY

Approved 11-29-1955 Chief Engineer

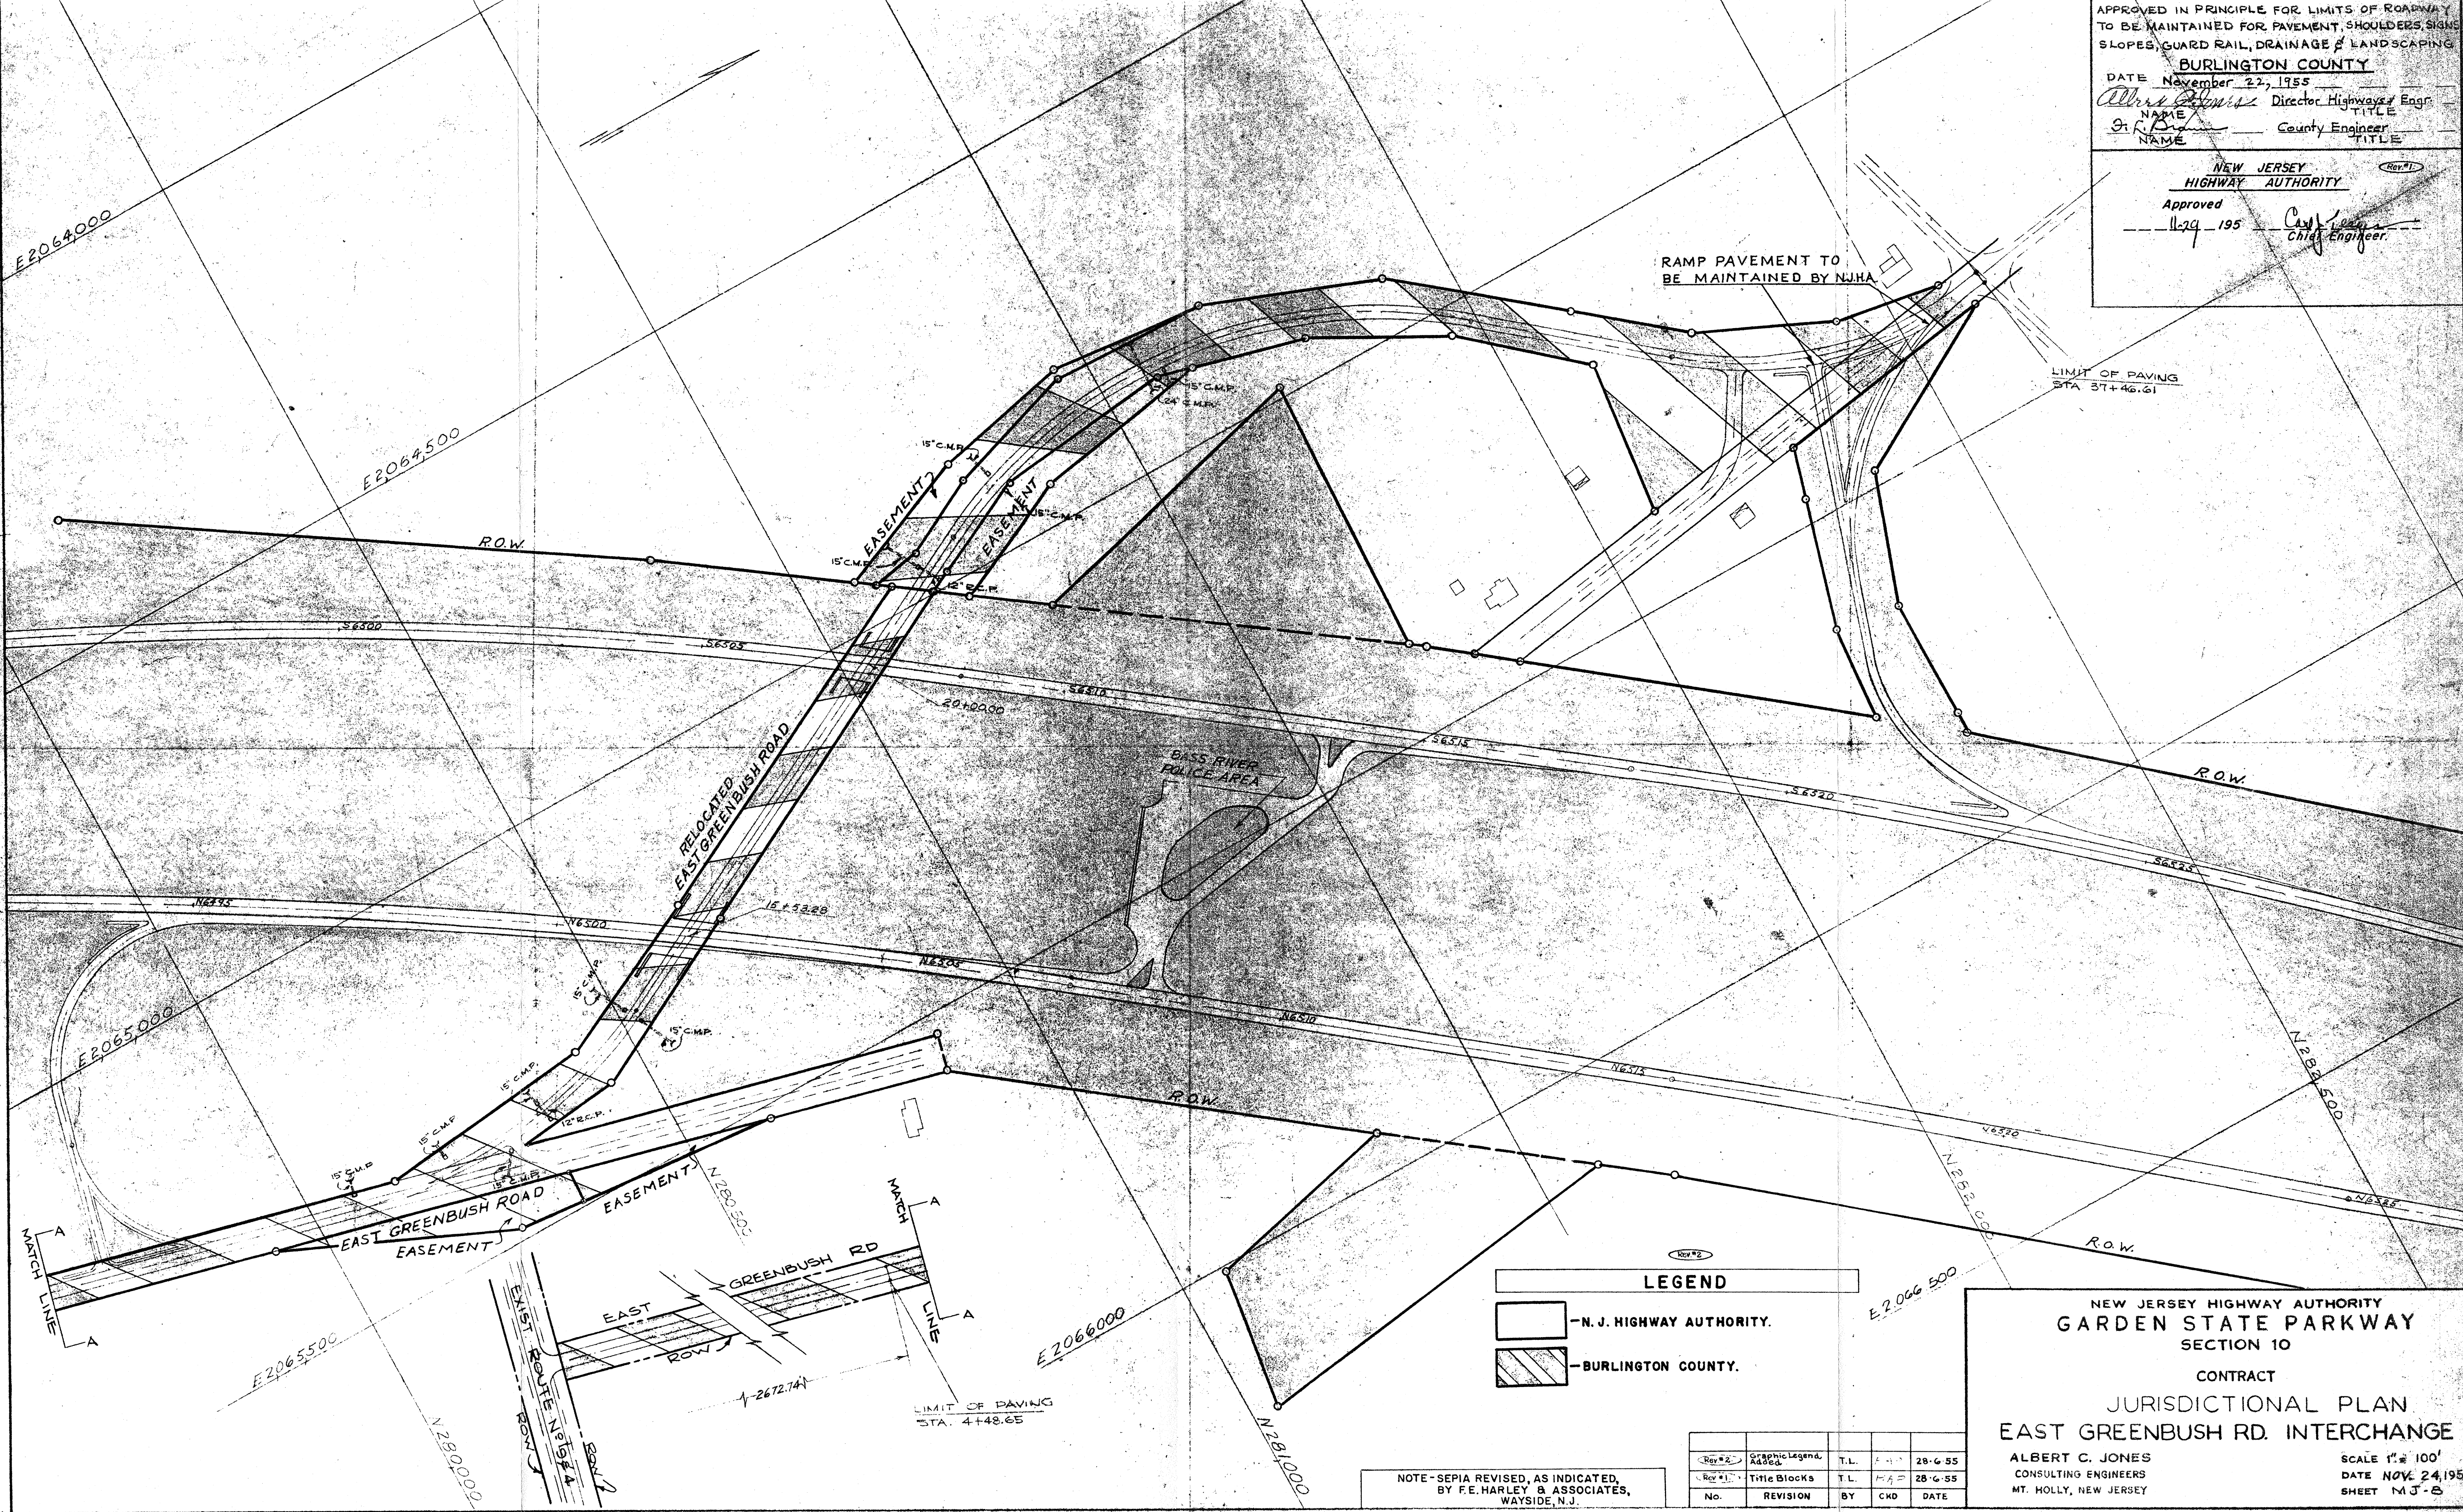

LEGEND

— N. J. HIGHWAY AUTHORITY.

— BURLINGTON COUNTY.

NOTE - SEPIA REVISED, AS INDICATED, BY F.E. HARLEY & ASSOCIATES, WAYSIDE, N.J.

No.	REVISION	BY	CHKD	DATE
Rev #2	Graphic Legend Added	T.L.	F.H.	28-6-55
Rev #1	Title Blocks	T.L.	F.H.	28-6-55

NEW JERSEY HIGHWAY AUTHORITY
GARDEN STATE PARKWAY
SECTION 10

CONTRACT
JURISDICTIONAL PLAN
EAST GREENBUSH RD. INTERCHANGE

ALBERT C. JONES
CONSULTING ENGINEERS
MT. HOLLY, NEW JERSEY

SCALE 1" = 100'
DATE NOV. 24, 1954
SHEET M.J.-8

D1.59/ 13615 MP-52