
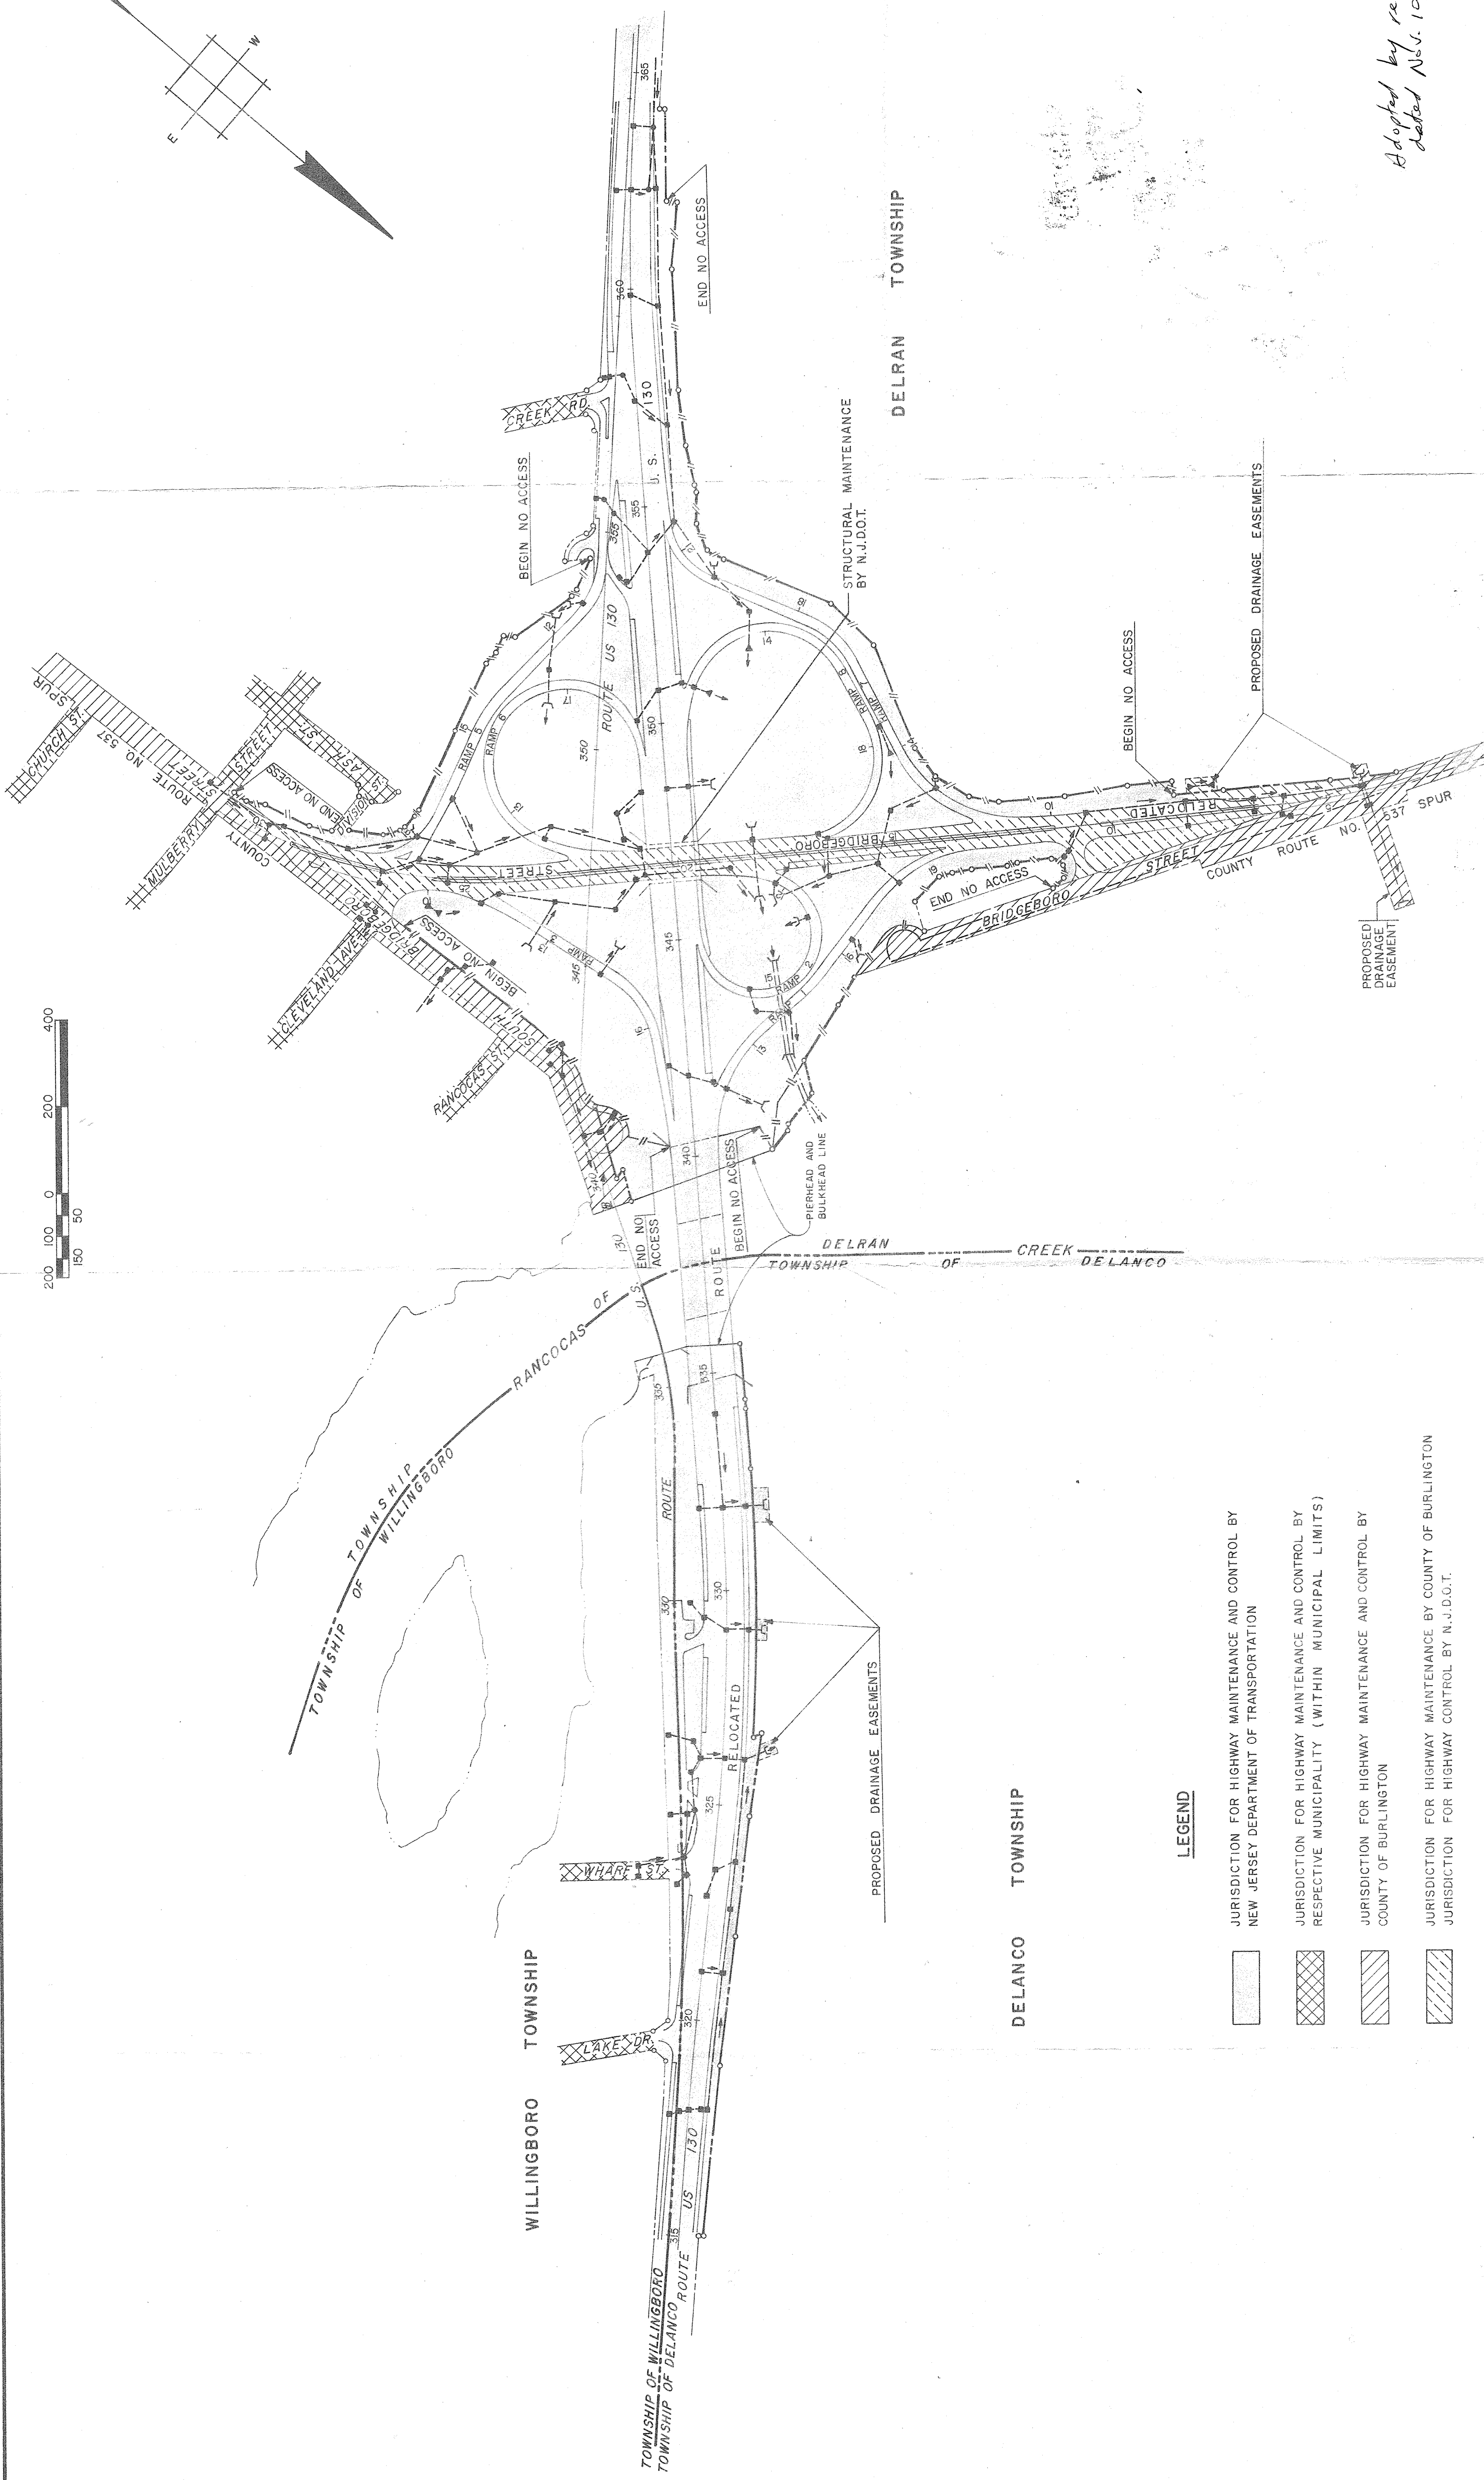


STEINMAN, BOYNTON, GROSQUIST & BRIDGALL
CONSULTING ENGINEERS
75 MONTGOMERY STREET
JERSEY CITY, N.J. 07302

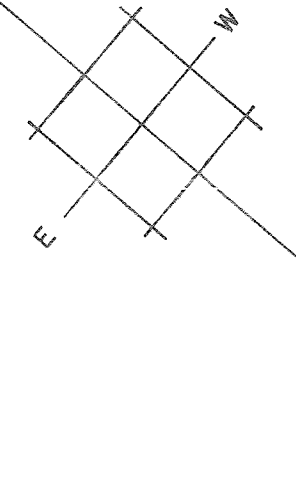

- LEGEND**
- JURISDICTION FOR HIGHWAY MAINTENANCE AND CONTROL BY NEW JERSEY DEPARTMENT OF TRANSPORTATION
 - JURISDICTION FOR HIGHWAY MAINTENANCE AND CONTROL BY RESPECTIVE MUNICIPALITY (WITHIN MUNICIPAL LIMITS)
 - JURISDICTION FOR HIGHWAY MAINTENANCE AND CONTROL BY COUNTY OF BURLINGTON
 - JURISDICTION FOR HIGHWAY MAINTENANCE BY COUNTY OF BURLINGTON
 - JURISDICTION FOR HIGHWAY CONTROL BY N.J.D.O.T.
 - RIGHT OF WAY (ACCESS PERMITTED)
 - CONTROL OF ACCESS

Highway maintenance is defined as upkeep of the highway area, and includes, but is not limited to, upkeep of pavement, curb, drainage, berms, slopes, guide rail, signs, sign structures, delineators, pavement markings, moving, landscaping, fencing, snow removal and ice control.

Highway control is defined as regulation and management of the highway area, and includes, but is not limited to, control of access, permits for roadway openings, driveways and utilities, review of all proposed geometric changes, setting speed limits, no parking zones and other traffic controls.

Adopted by resolution # 414
dated Nov. 10, 1982

NEW JERSEY DEPARTMENT OF TRANSPORTATION
ROUTE U.S. 130 SECTION 9F
JURISDICTIONAL LIMIT MAP
RELOCATED BRIDGEBORO STREET
TOWNSHIPS OF WILLINGBORO, DELANCO AND DELRAN
COUNTY OF BURLINGTON
DATE: JUNE, 1982
SCALE: 1"=200'