


CITY OF BURLINGTON

COUNTY OF BURLINGTON

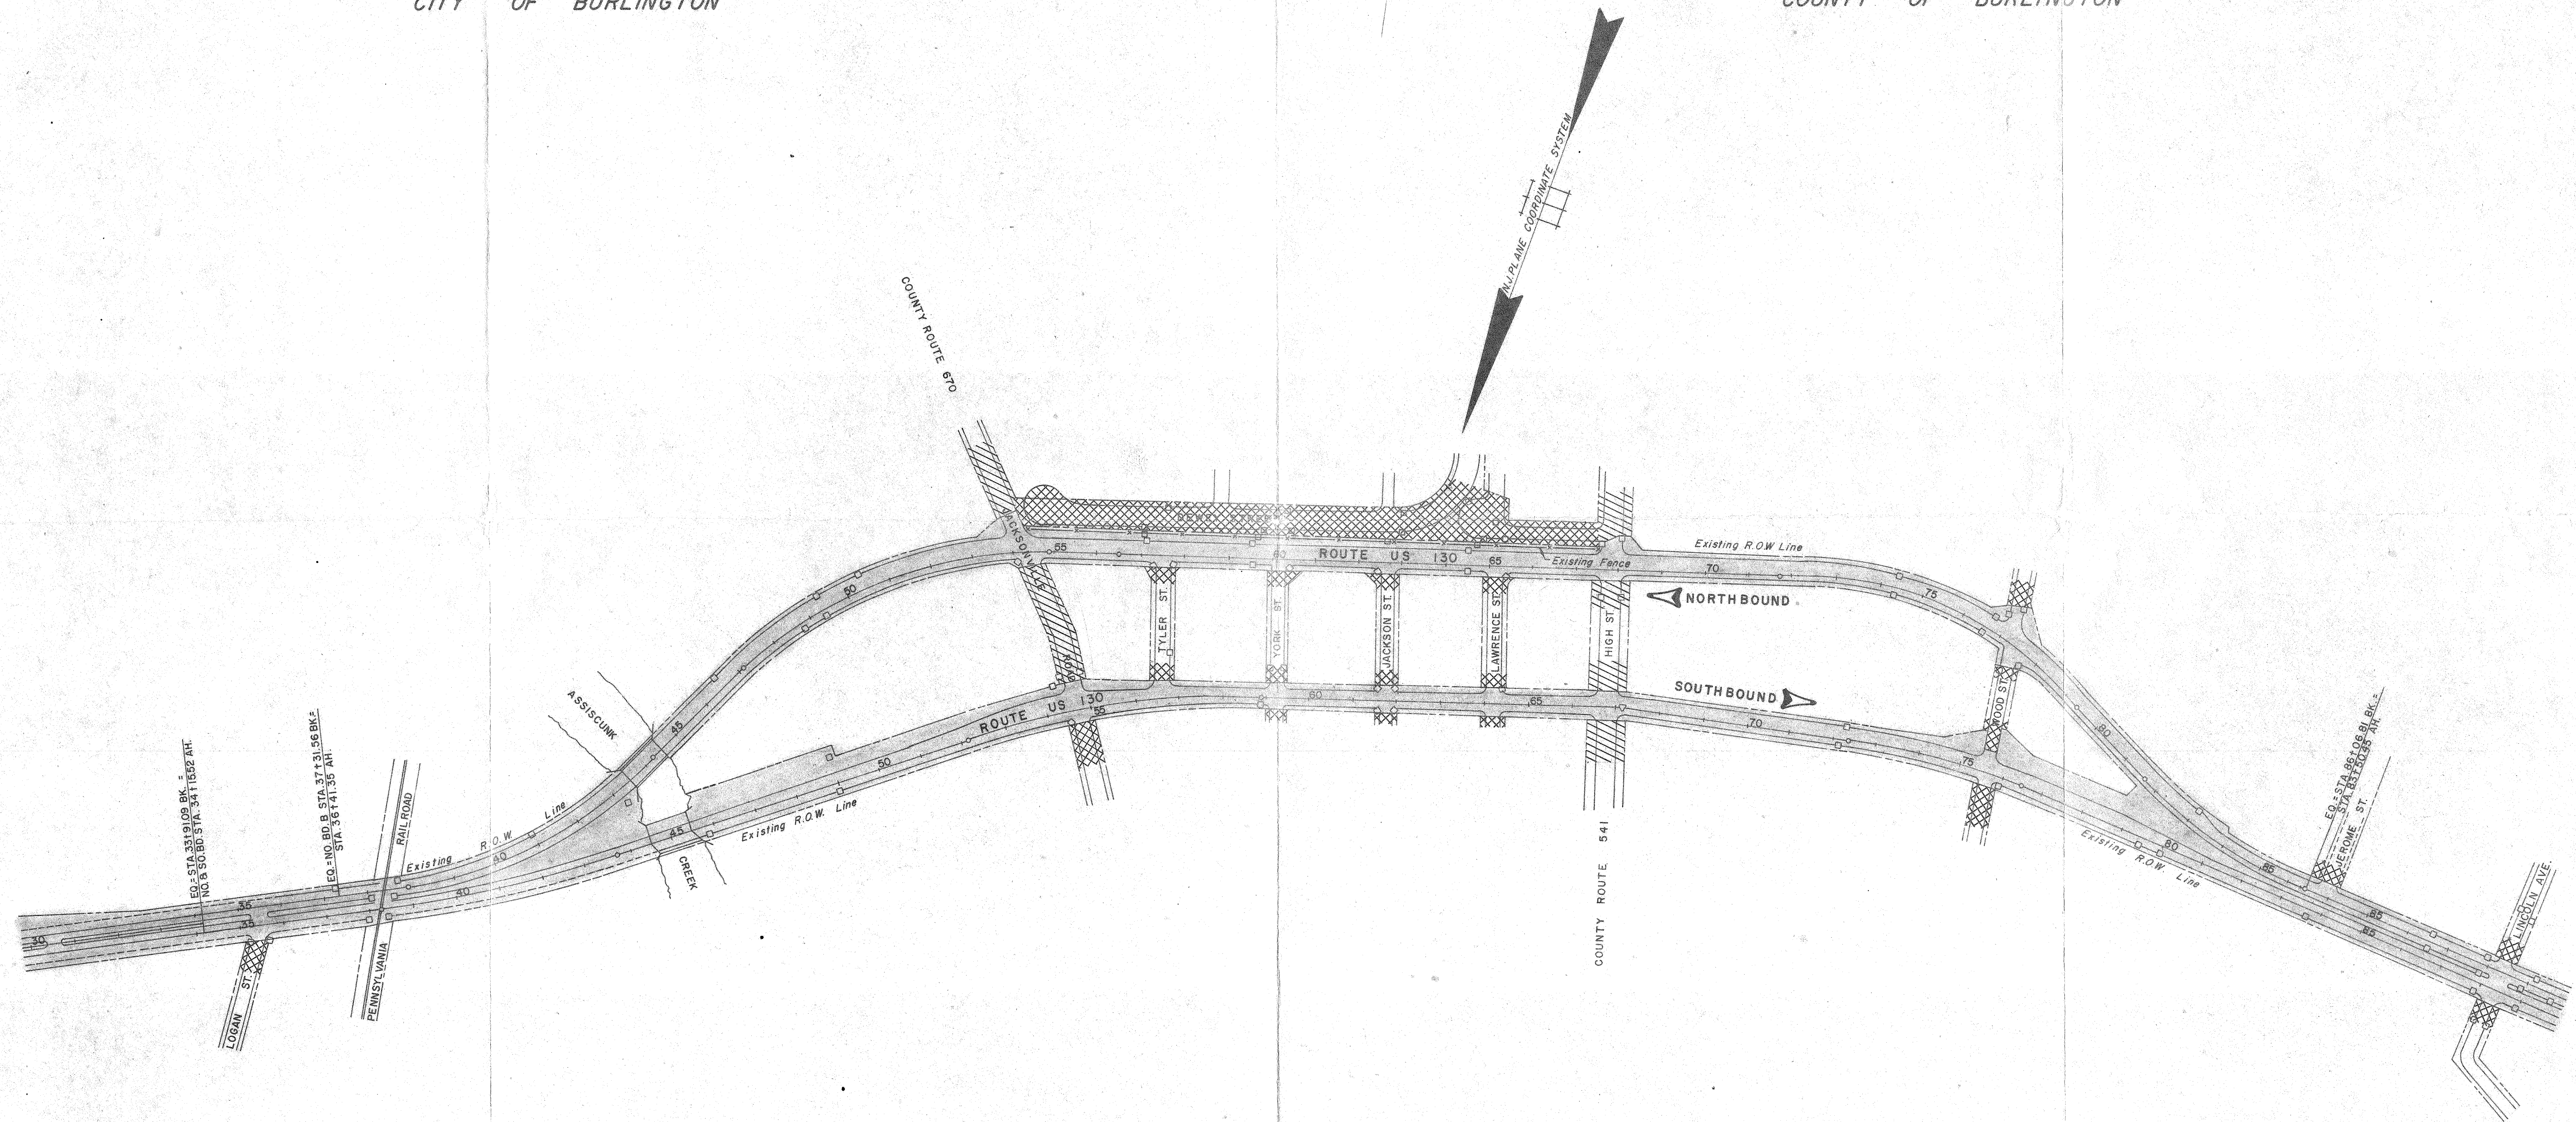

LEGEND

- INDICATES JURISDICTION OF NEW JERSEY DEPARTMENT OF TRANSPORTATION
- INDICATES JURISDICTION OF BURLINGTON COUNTY
- INDICATES JURISDICTION OF CITY OF BURLINGTON
- EXISTING ROADWAYS NOT AFFECTED BY STATE'S CONSTRUCTION TO REMAIN JURISDICTION OF RESPECTIVE LOCAL GOVERNMENTAL AGENCIES
- RIGHT OF WAY LINE

NEW JERSEY DEPARTMENT OF TRANSPORTATION

ROUTE 130 SECTION 10E

JURISDICTIONAL LIMIT MAP

FROM LOGAN STREET TO LINCOLN AVENUE

CITY OF BURLINGTON

BURLINGTON COUNTY

SCALE: 1" = 200'

FEBRUARY 1974