


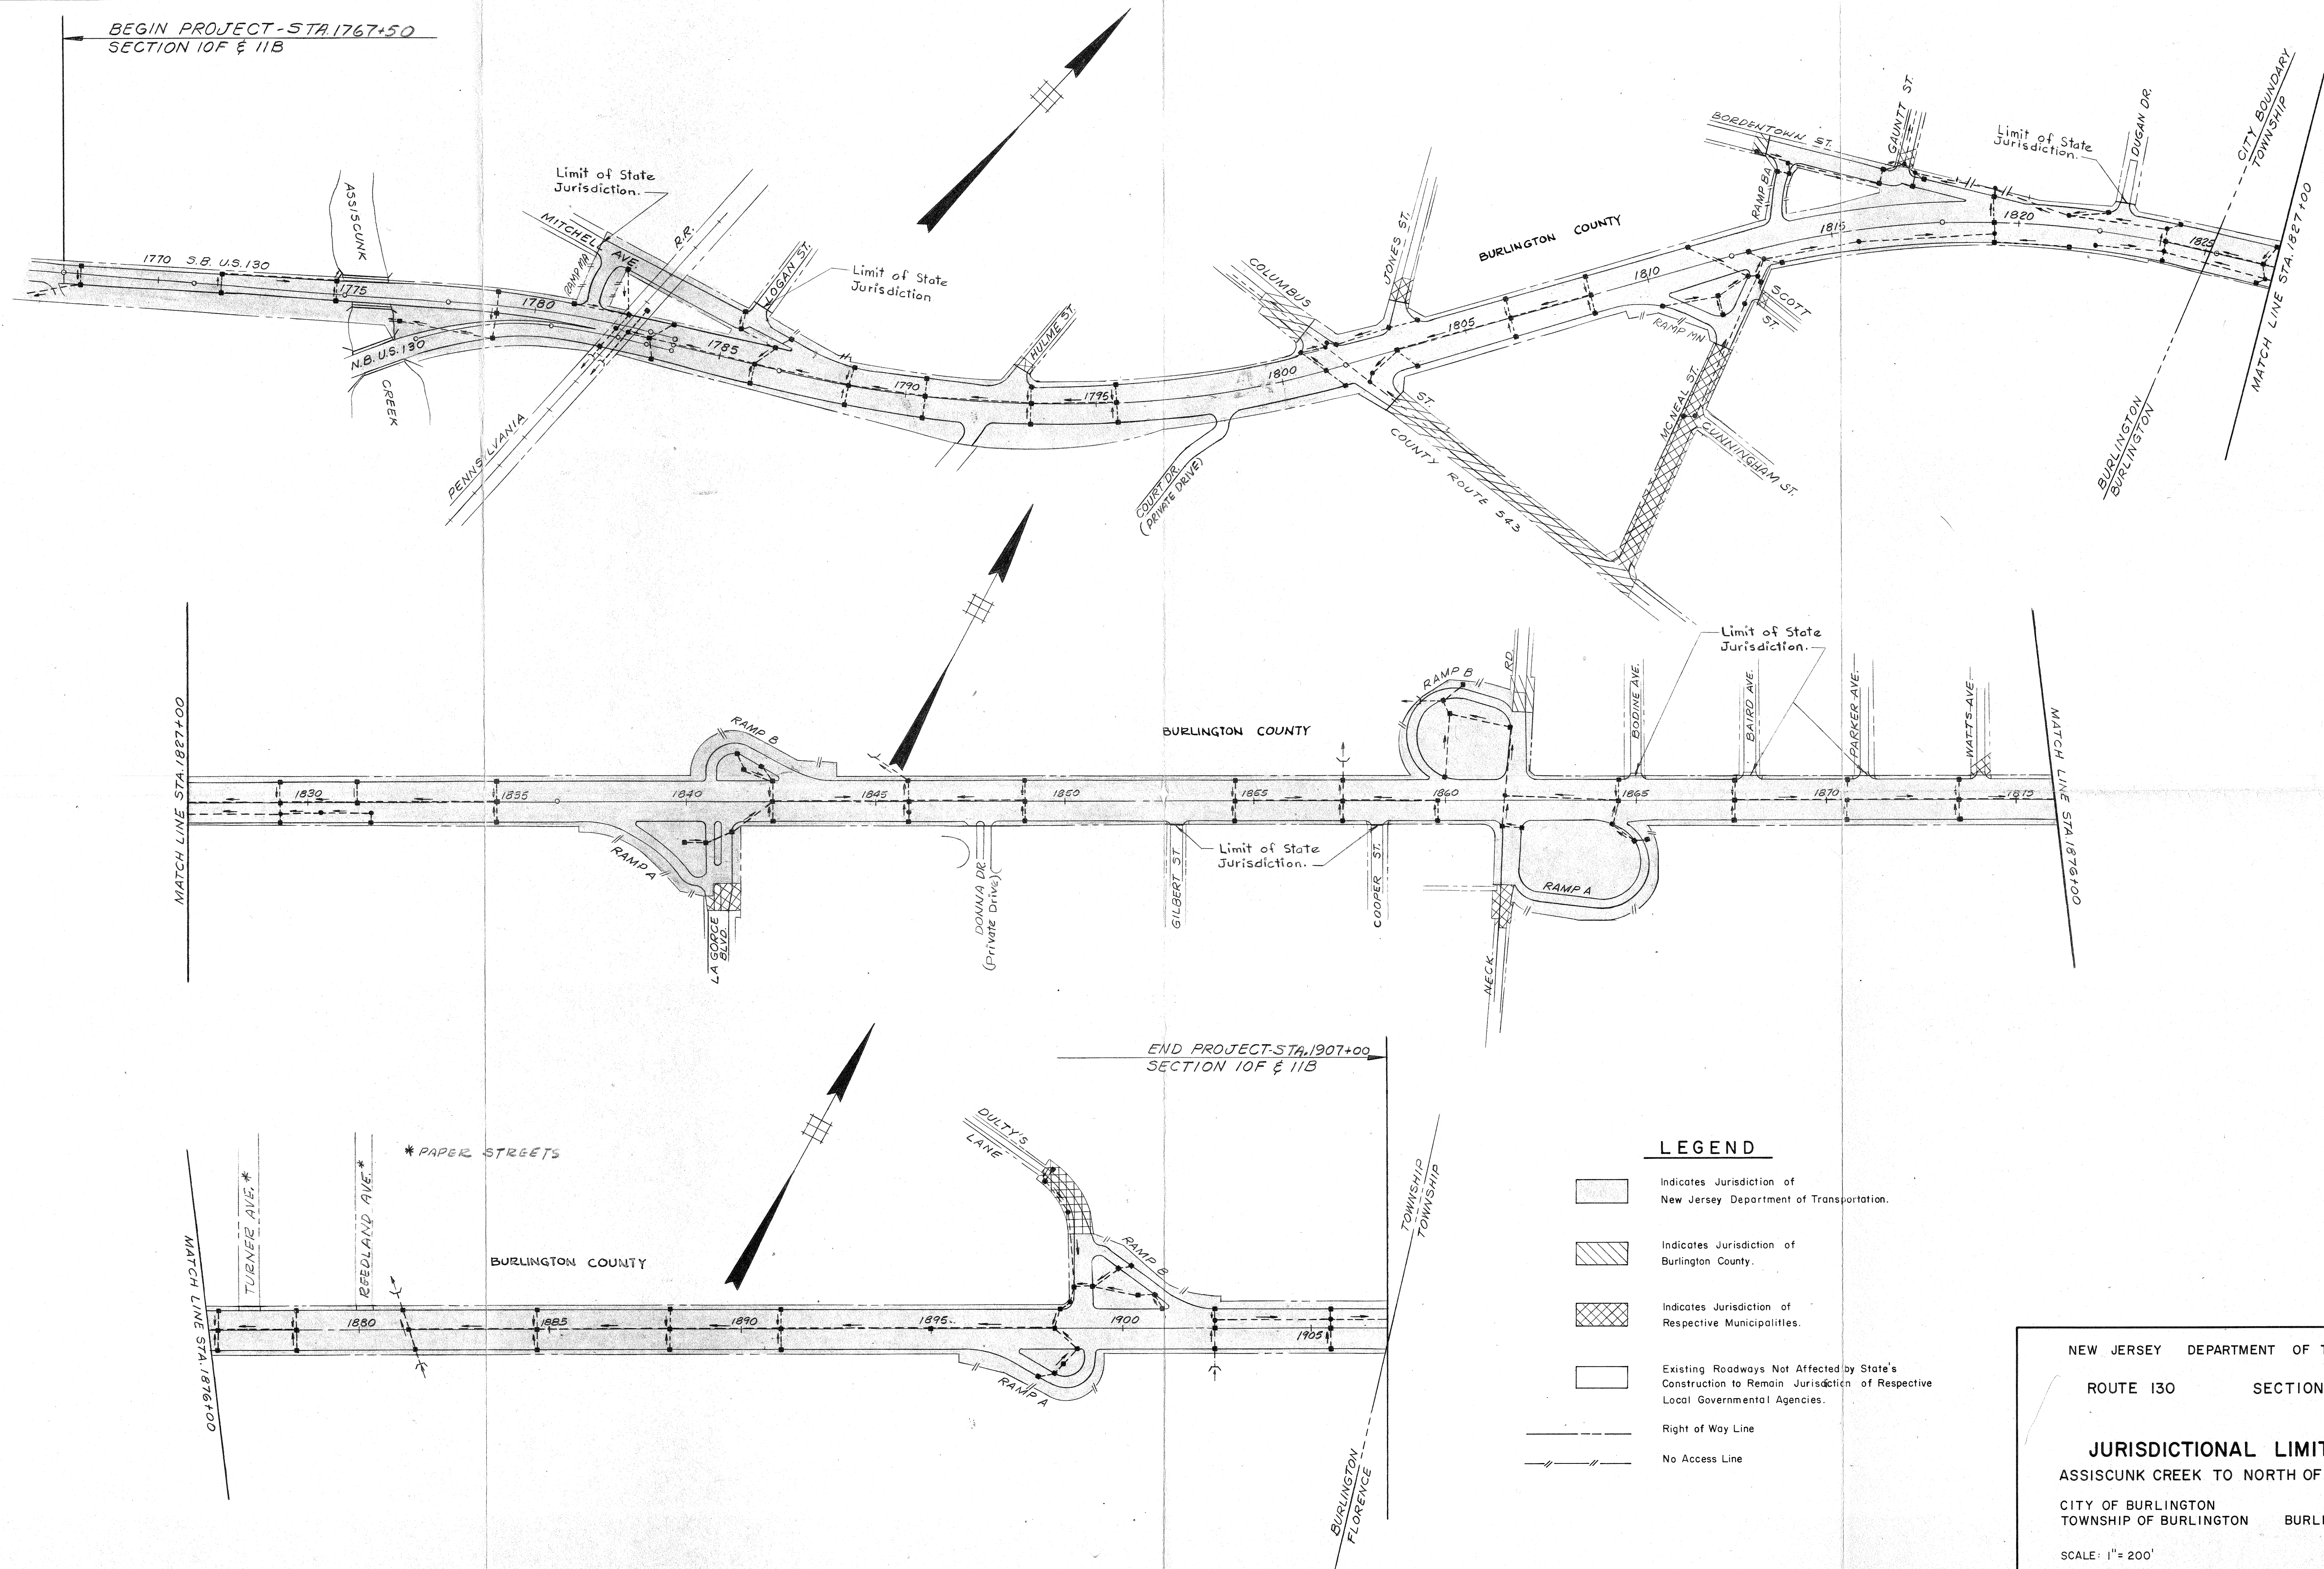

LEGEND

- | | |
|---|--|
|  | Indicates Jurisdiction of
New Jersey Department of Transportation. |
|  | Indicates Jurisdiction of
Burlington County. |
|  | Indicates Jurisdiction of
Respective Municipalities. |
|  | Existing Roadways Not Affected by State's
Construction to Remain Jurisdiction of Respective
Local Governmental Agencies. |
|  | Right of Way Line |
|  | No Access Line |

NEW JERSEY DEPARTMENT OF TRANSPORTATION

ROUTE 130 SECTION 10F & IIB

JURISDICTIONAL LIMIT MAP

ASSISCUNK CREEK TO NORTH OF DULTY'S LANE

CITY OF BURLINGTON
TOWNSHIP OF BURLINGTON BURLINGTON COUNTY

SCALE: 1" = 200'

MARCH 1972