

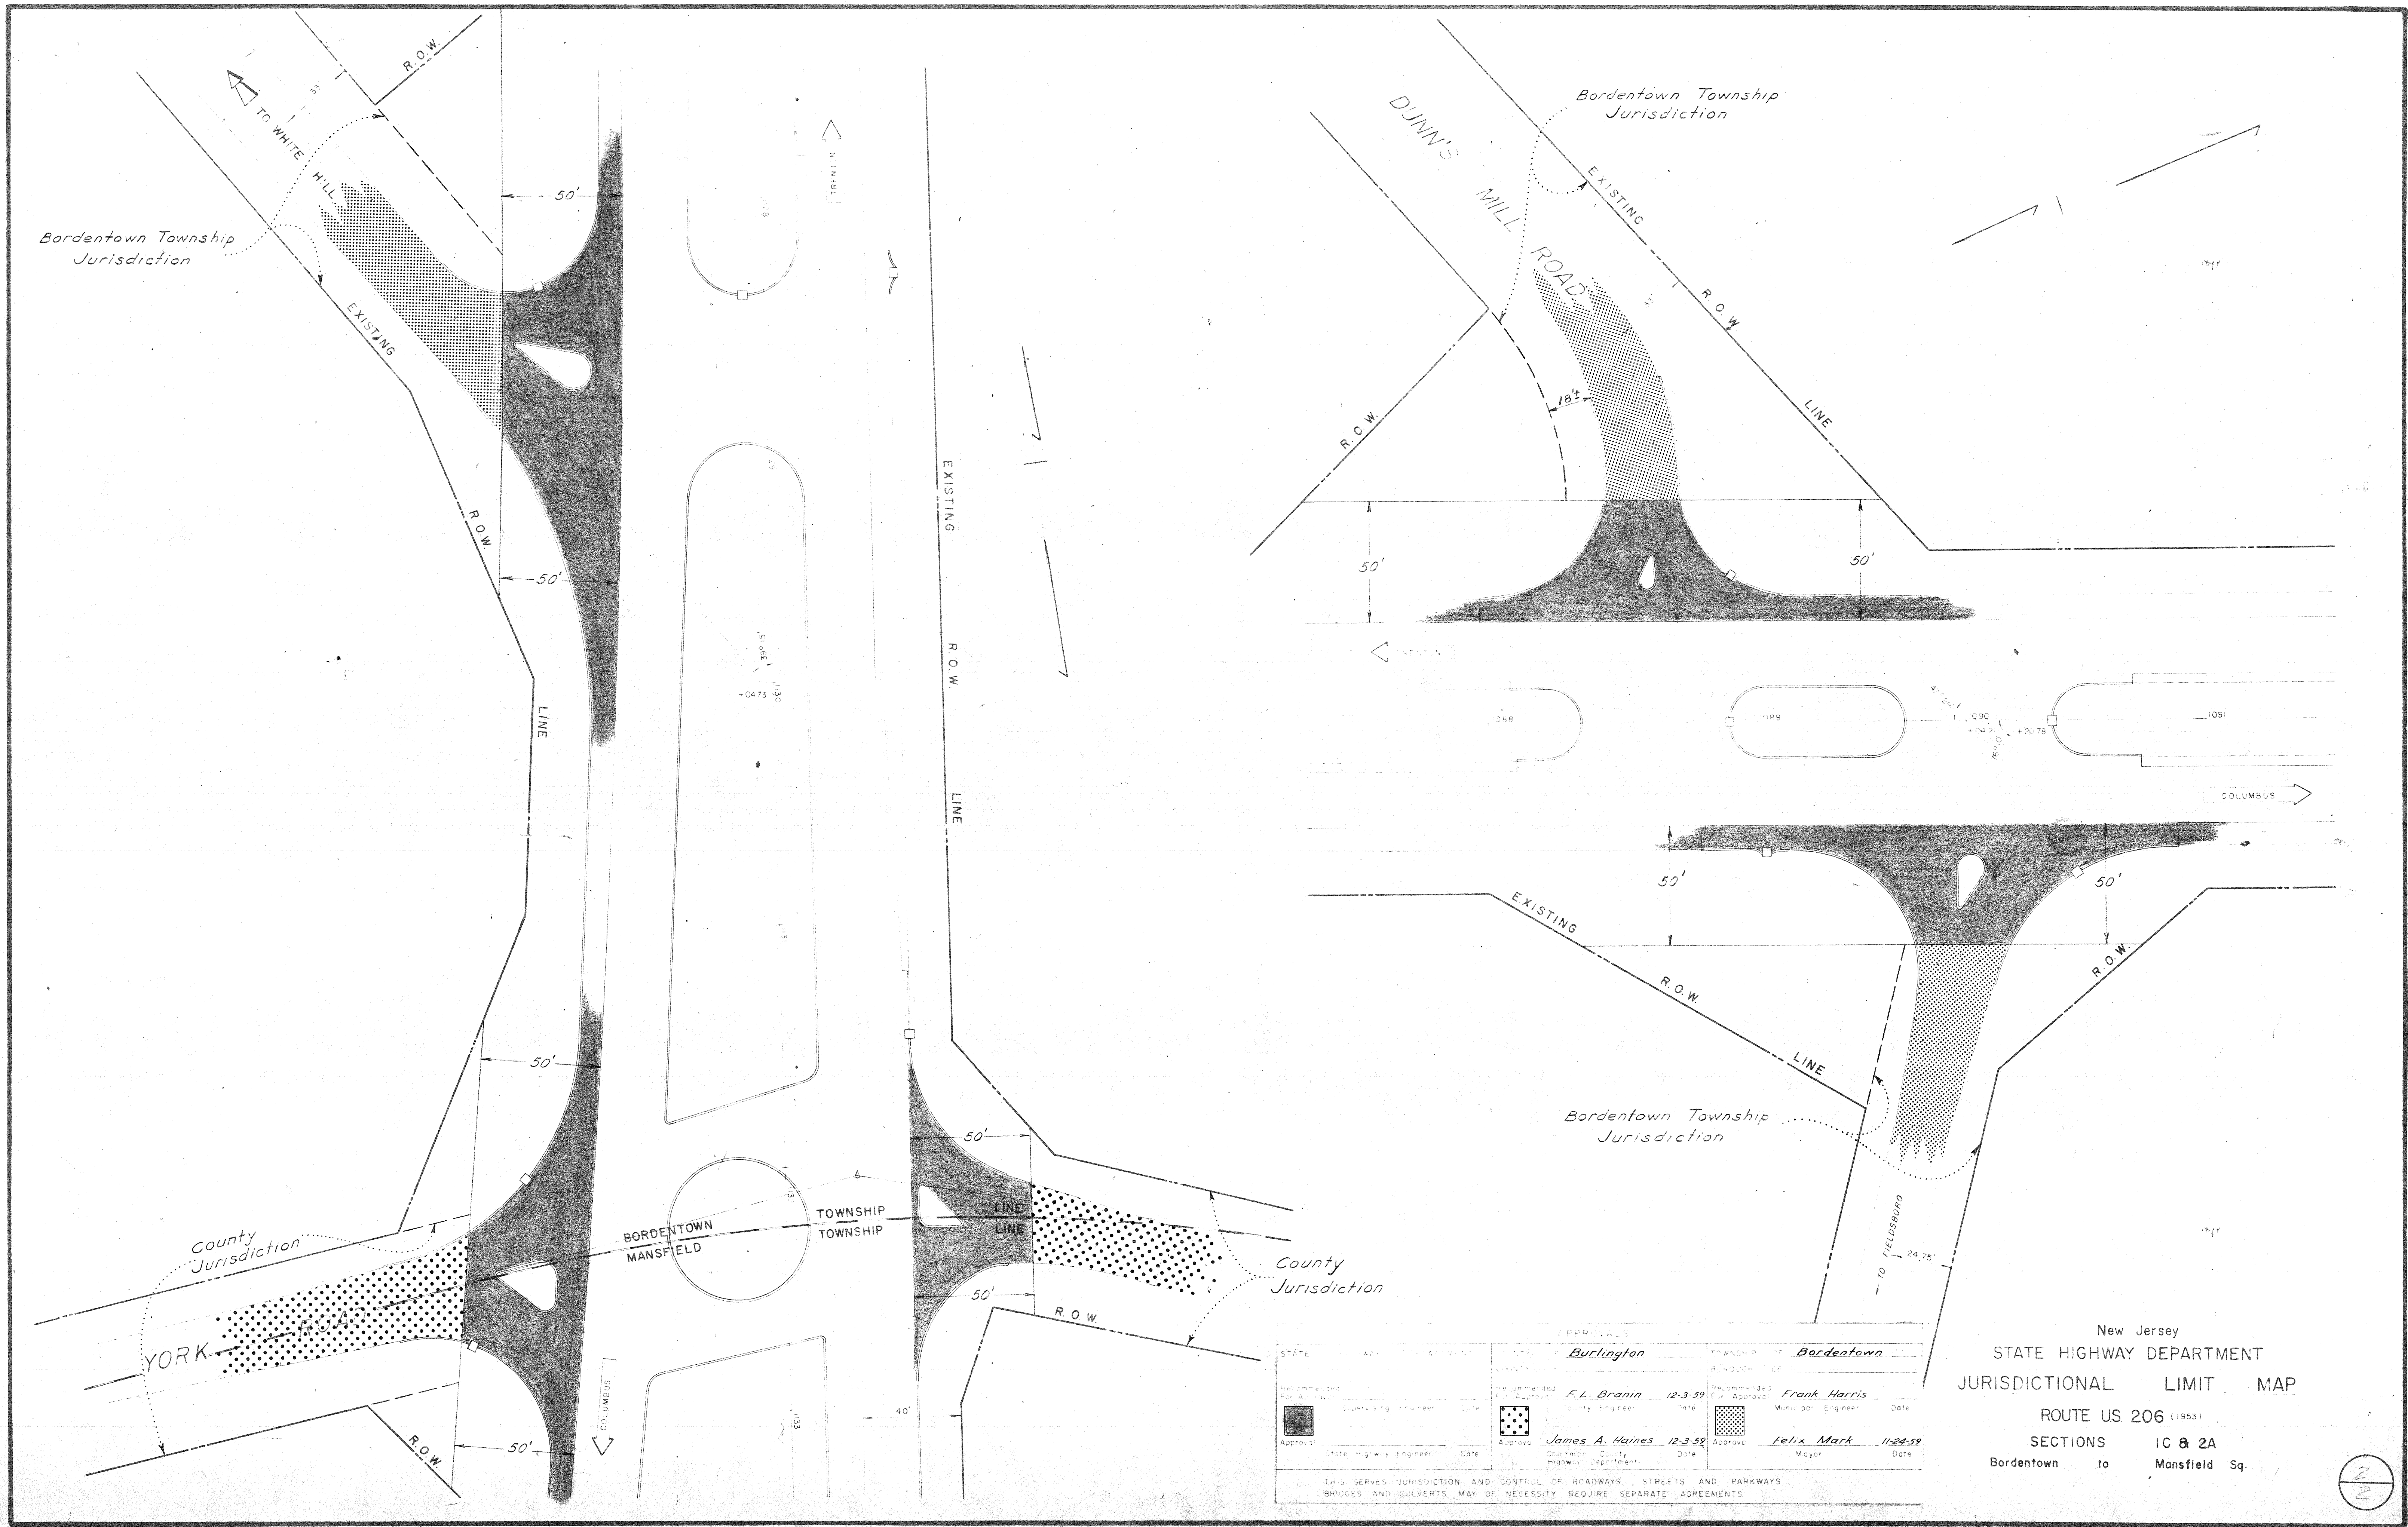


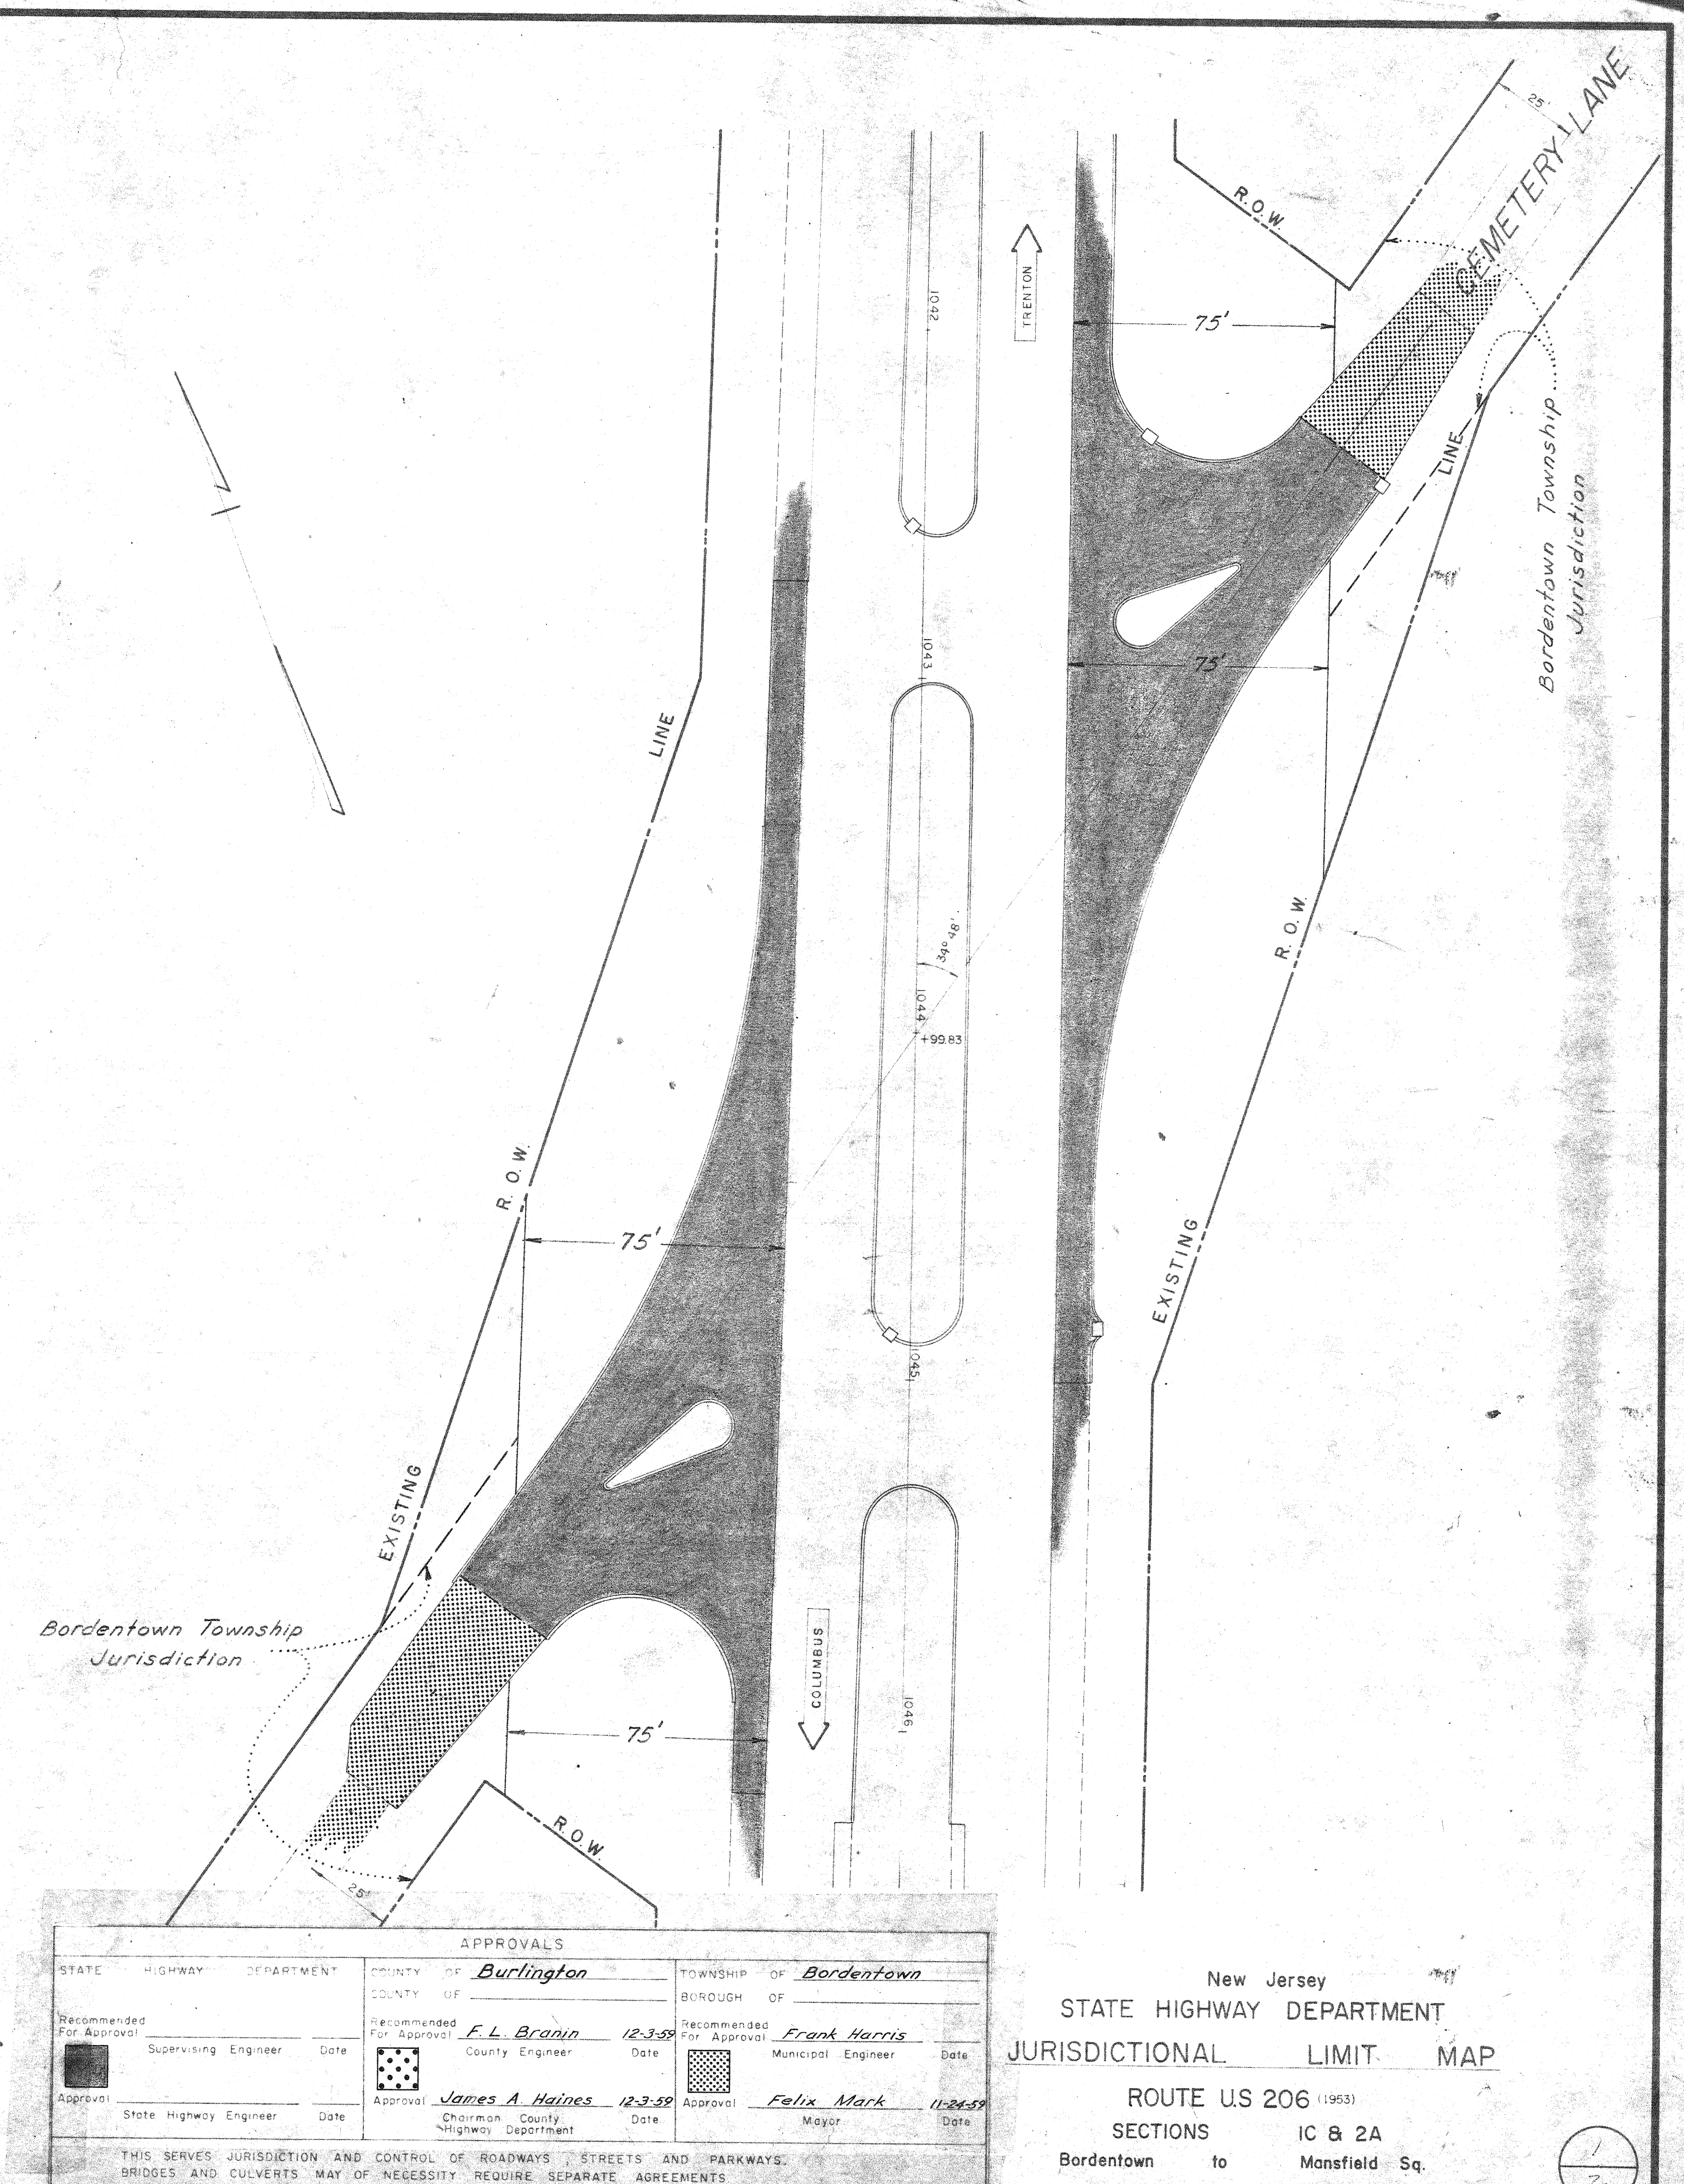

STATE		COUNTY		TOWNSHIP	
New Jersey		Burlington		Bordentown	
Designed by E. L. Branin		Reviewed by F. L. Branin		Reviewed by Frank Harris	
Drawing Engineer		County Engineer		Municipal Engineer	
Date 12-3-59		Date 12-3-59		Date 11-24-59	
Approved by James A. Haines		Approved by Felix Mark		Approved by Felix Mark	
State Highway Engineer		Chairman, County Highway Dept.		Mayor	

THIS SERVES JURISDICTION, AND CONTROL OF ROADWAYS, STREETS AND PARKWAYS
BRIDGES AND CULVERTS, MAY OF NECESSITY REQUIRE SEPARATE AGREEMENTS

New Jersey
STATE HIGHWAY DEPARTMENT
JURISDICTIONAL LIMIT MAP
ROUTE US 206 (1953)
SECTIONS 1C & 2A
Bordentown to Mansfield Sq.

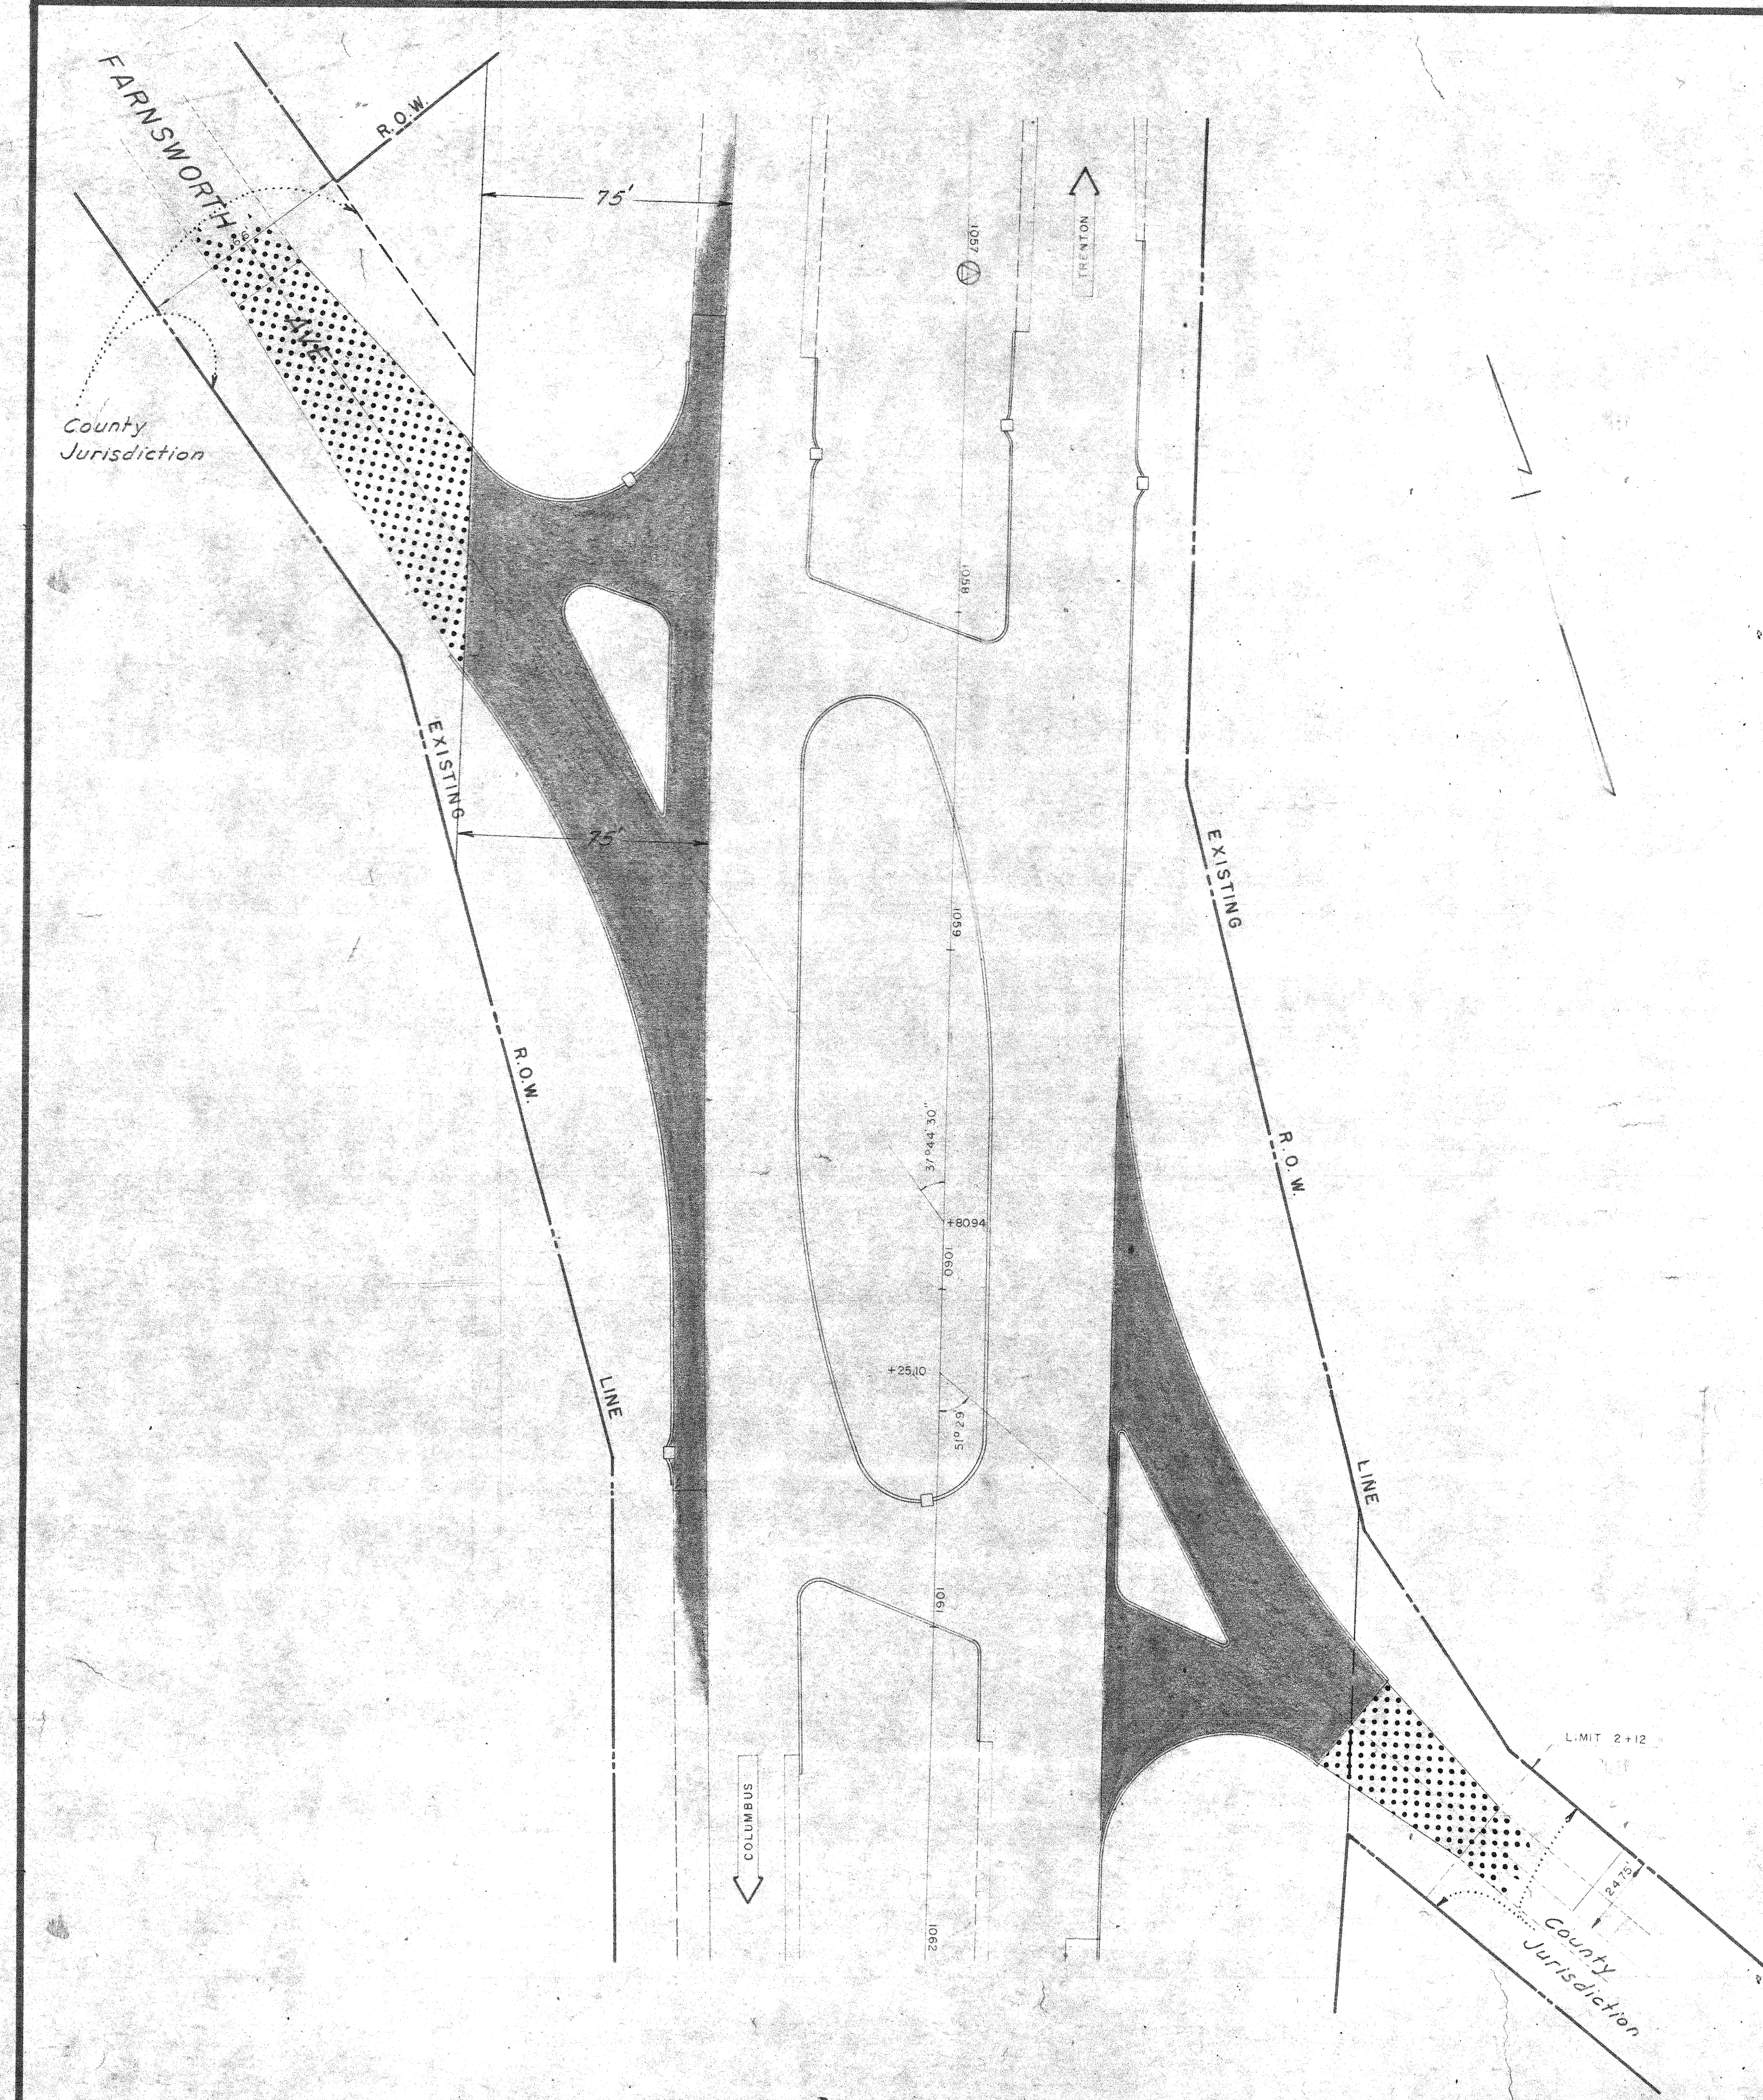

APPROVALS			
STATE HIGHWAY DEPARTMENT	COUNTY OF <u>Burlington</u>	TOWNSHIP OF <u>Bordentown</u>	
Recommended For Approval	Recommended For Approval	Recommended For Approval	
Supervising Engineer	County Engineer	Municipal Engineer	
Date	Date	Date	
Approval	Approval	Approval	
State Highway Engineer	Chairman County Highway Department	Mayor	
Date	Date	Date	

THIS SERVES JURISDICTION AND CONTROL OF ROADWAYS, STREETS AND PARKWAYS. BRIDGES AND CULVERTS MAY OF NECESSITY REQUIRE SEPARATE AGREEMENTS.

New Jersey
 STATE HIGHWAY DEPARTMENT
 JURISDICTIONAL LIMIT MAP
 ROUTE US 206 (1953)
 SECTIONS IC & 2A
 Bordentown to Mansfield Sq.