


LEGEND

-  Indicates Jurisdiction of State
 Indicates Jurisdiction of County of Burlington
 Indicates Jurisdiction of Municipality

————//———— No Access Line

Access Line

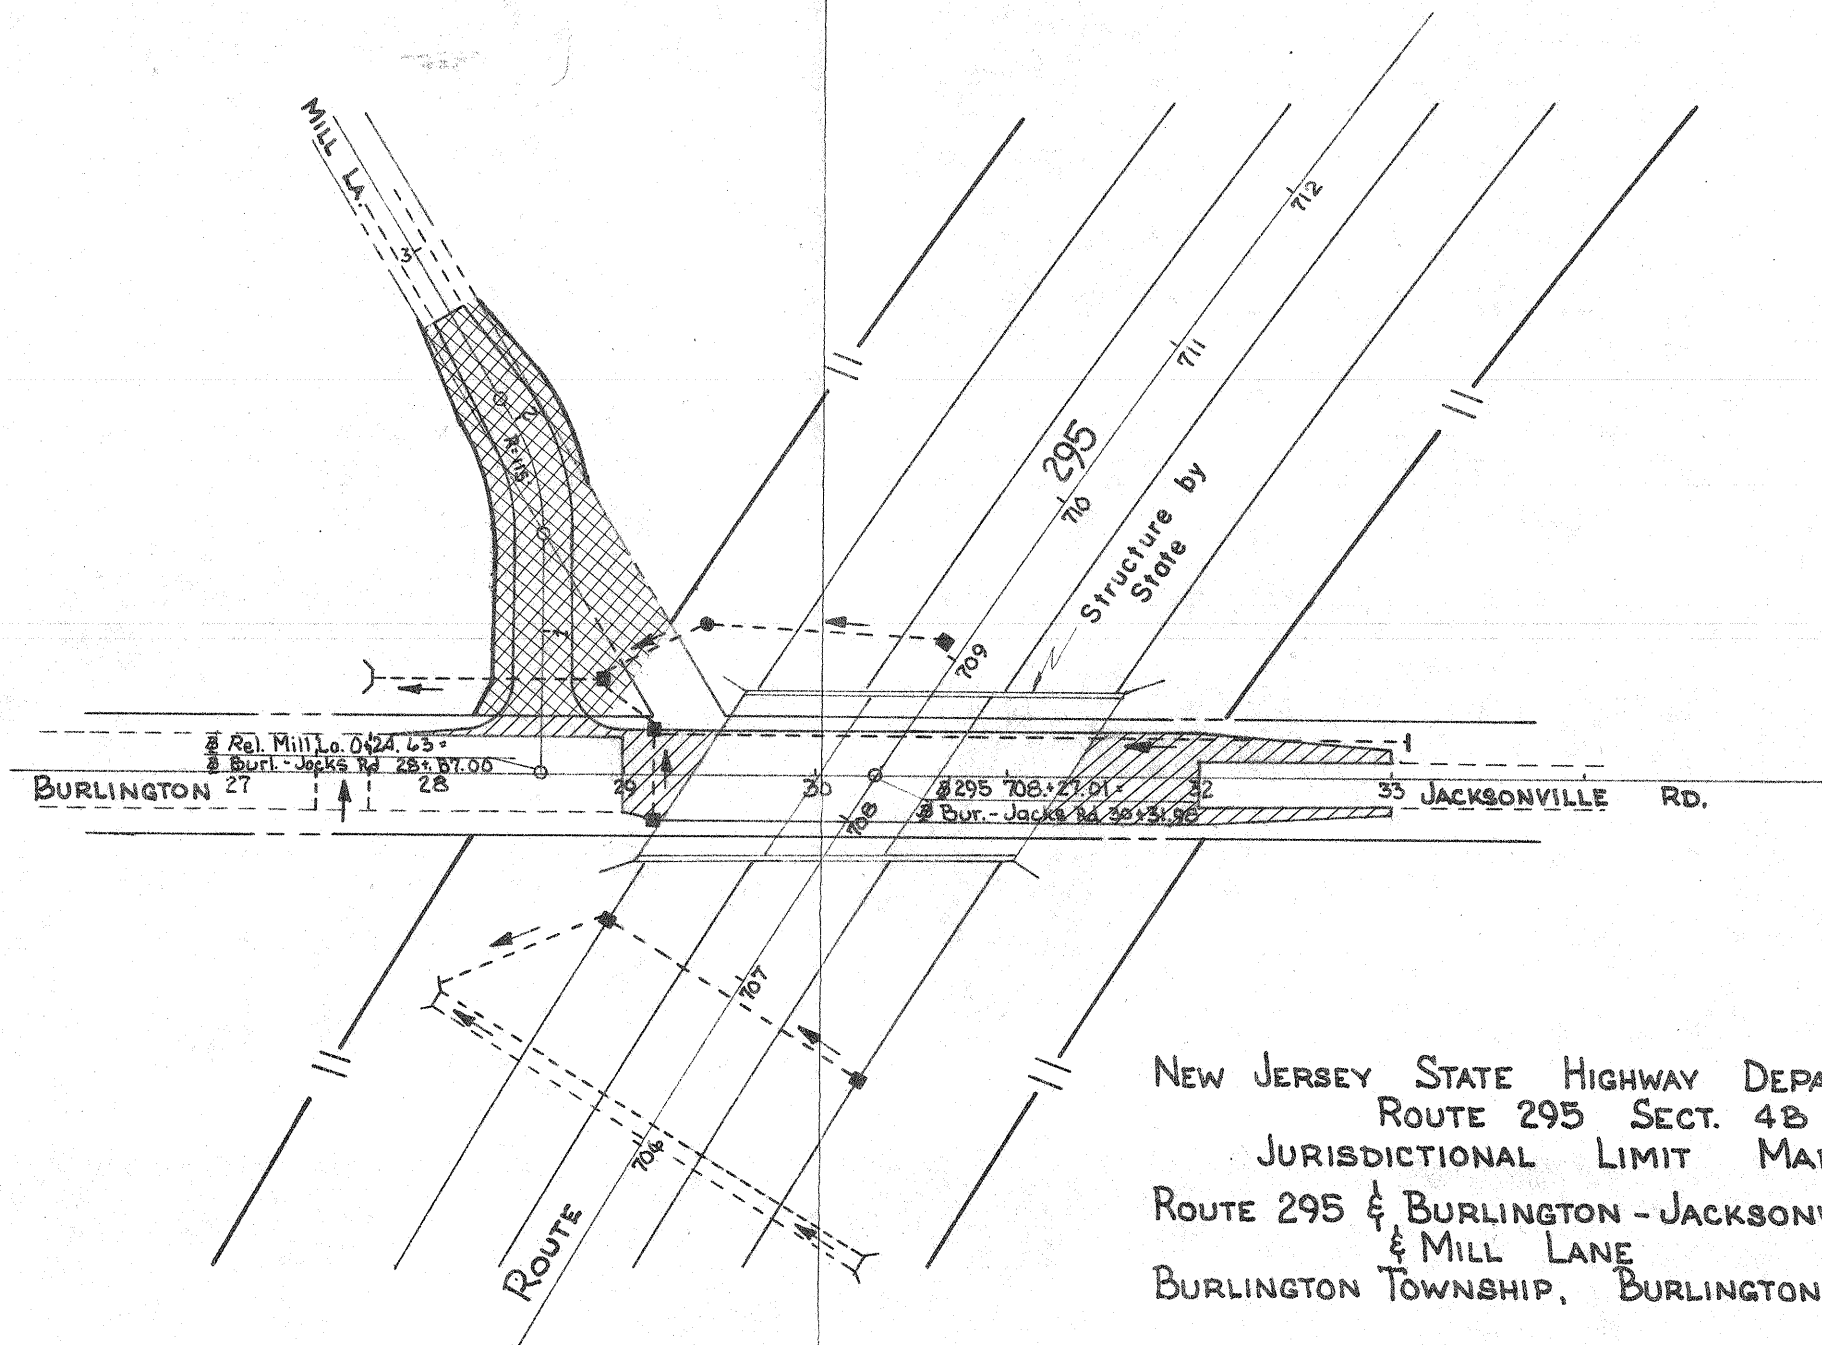

NEW JERSEY STATE HIGHWAY DEPARTMENT
ROUTE 295 SECT. 4B
JURISDICTIONAL LIMIT MAP
ROUTE 295 & BURLINGTON - JACKSONVILLE ROAD
& MILL LANE
BURLINGTON TOWNSHIP, BURLINGTON COUNTY

SCALE: 1" = 100'

AUGUST, 1966

TAYLOR, WISEMAN, TAYLOR & SLEEPER
CONSULTING ENGINEERS