



TOWNSHIP OF MOUNT LAUREL

COUNTY OF BURLINGTON

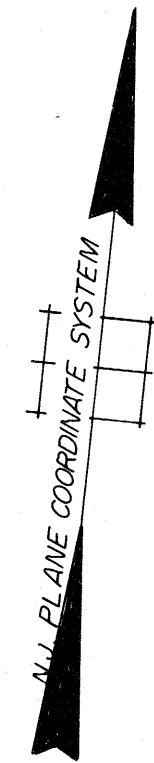

- LEGEND:
- JURISDICTION FOR HIGHWAY MAINTENANCE AND CONTROL BY NEW JERSEY DEPARTMENT OF TRANSPORTATION
 - JURISDICTION FOR HIGHWAY MAINTENANCE AND CONTROL BY COUNTY OF BURLINGTON
 - JURISDICTION FOR HIGHWAY MAINTENANCE AND CONTROL BY MUNICIPALITY (WITHIN MUNICIPAL LIMITS)
 - RIGHT OF WAY (ACCESS PERMITTED)
 - RIGHT OF WAY (NO ACCESS)
 - CHAIN LINK FENCE

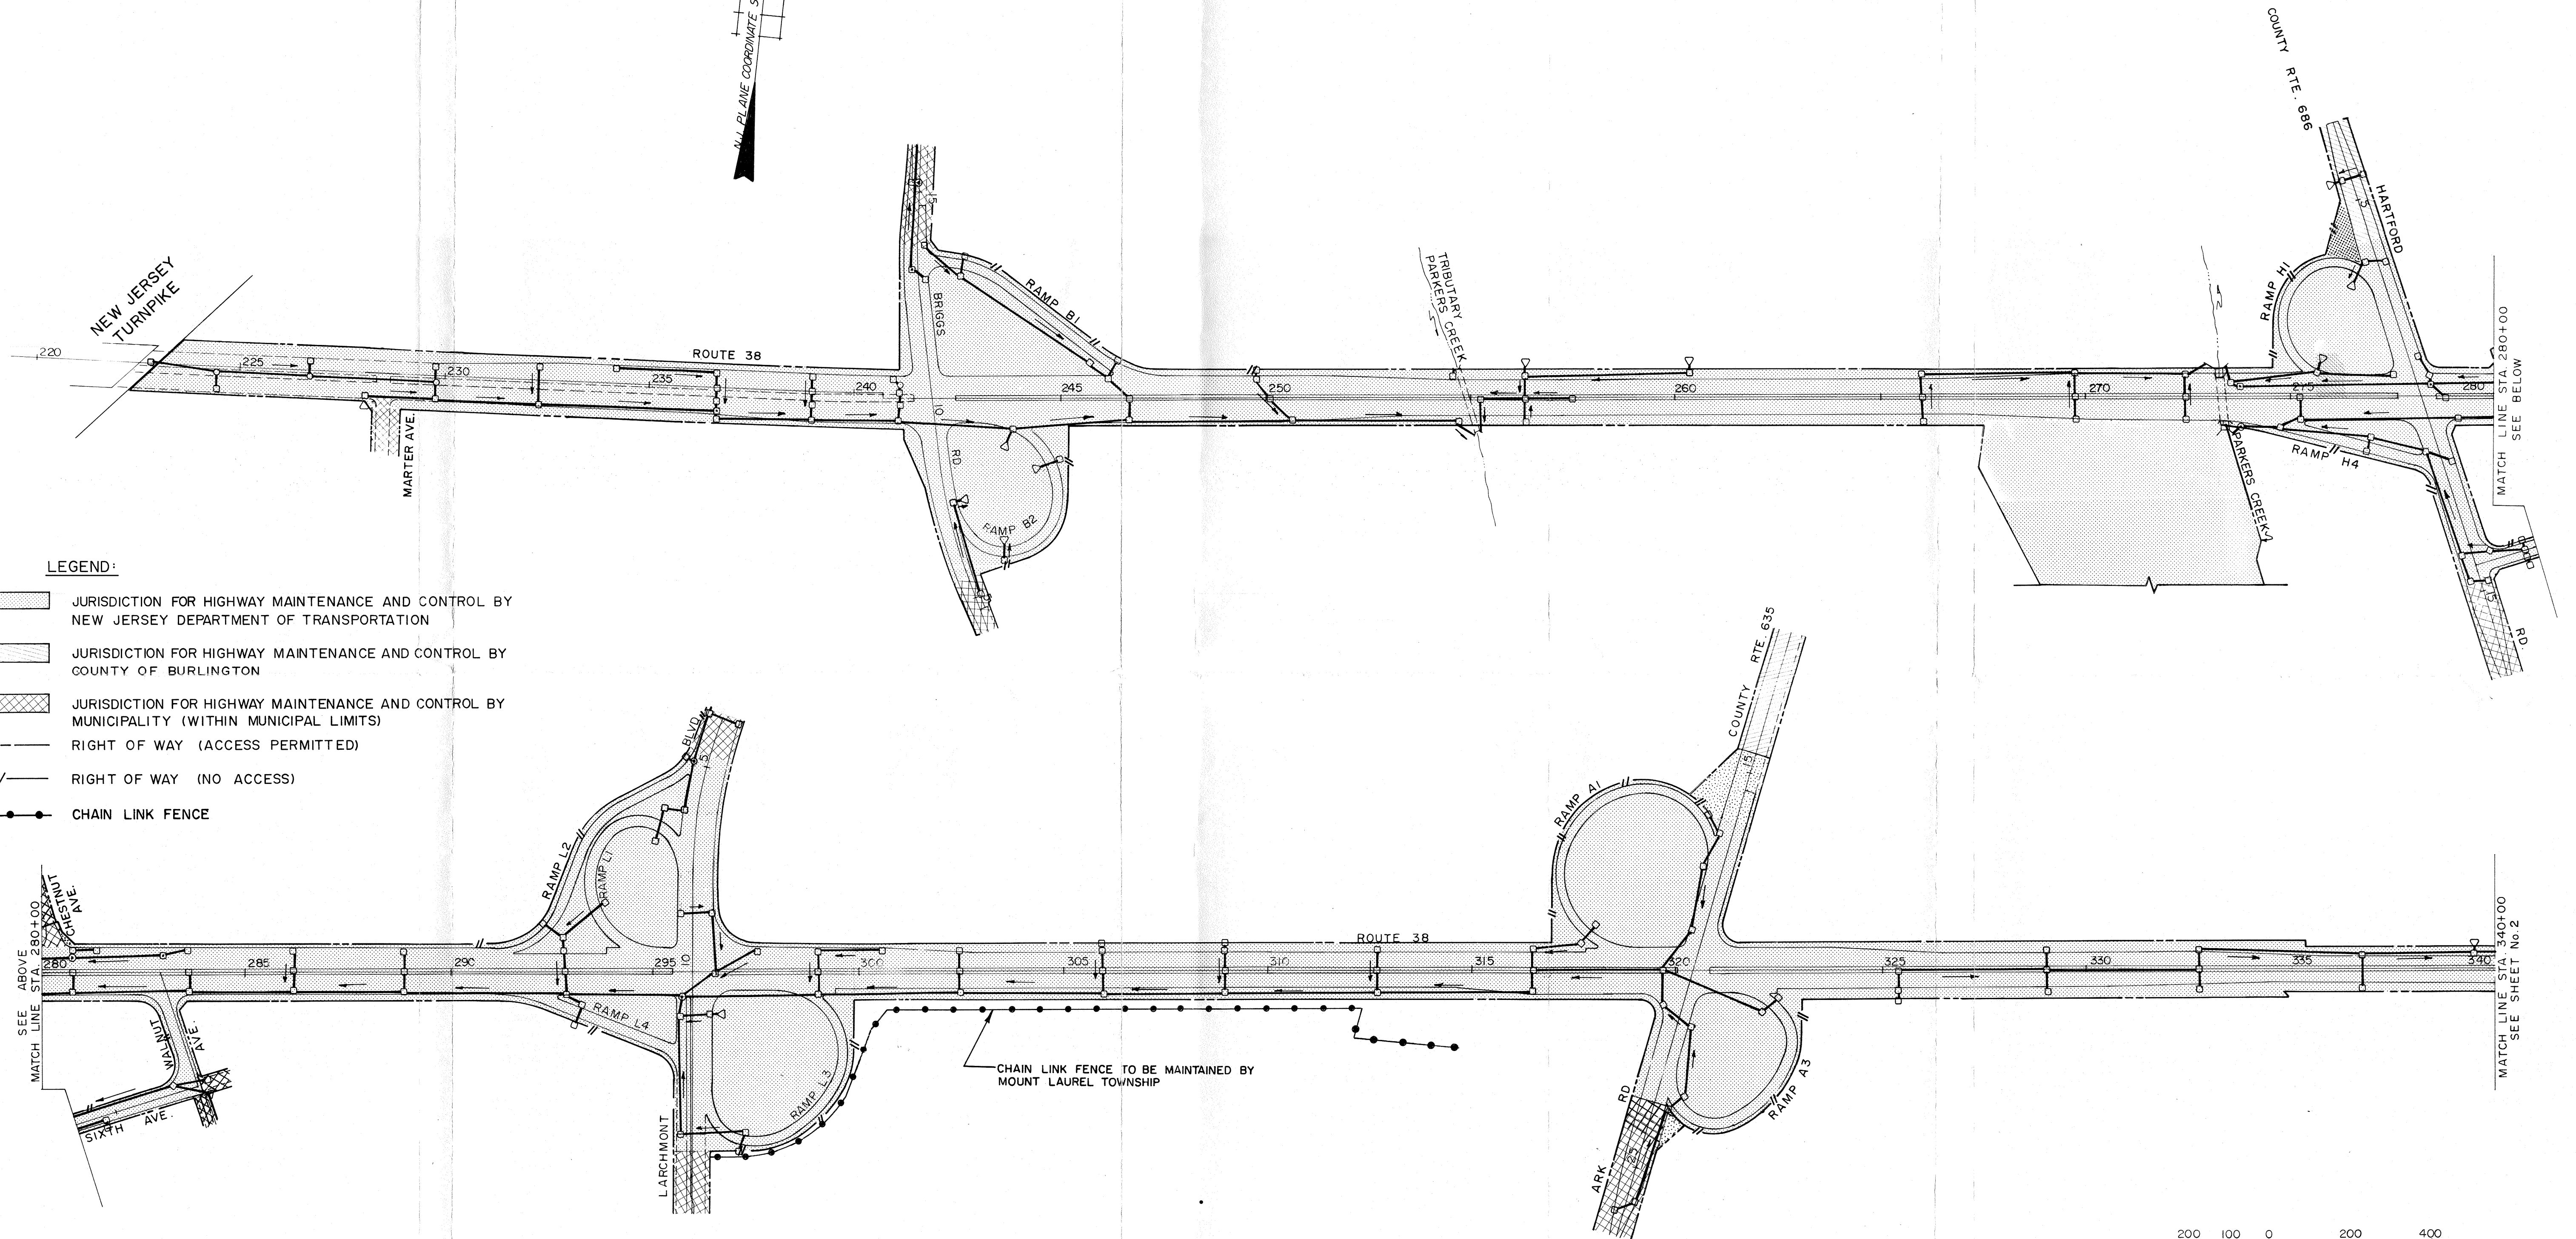

200 100 0 200 400
SCALE IN FEET

NEW JERSEY DEPARTMENT OF TRANSPORTATION
ROUTE 38 (1953) SECTION 3B
JURISDICTIONAL LIMIT MAP
FROM EAST OF THE NEW JERSEY TURNPIKE TO EAST OF
CREEK ROAD
TOWNSHIPS OF MOUNT LAUREL
AND HAINESPORT COUNTY OF BURLINGTON

SCALE: AS INDICATED

MAY, 1987

TOWNSHIP OF MOUNT LAUREL



TOWNSHIP OF HAINESPORT

COUNTY OF BURLINGTON



TOWNSHIP OF MOUNT LAUREL



TOWNSHIP OF HAINESPORT

COUNTY OF BURLINGTON

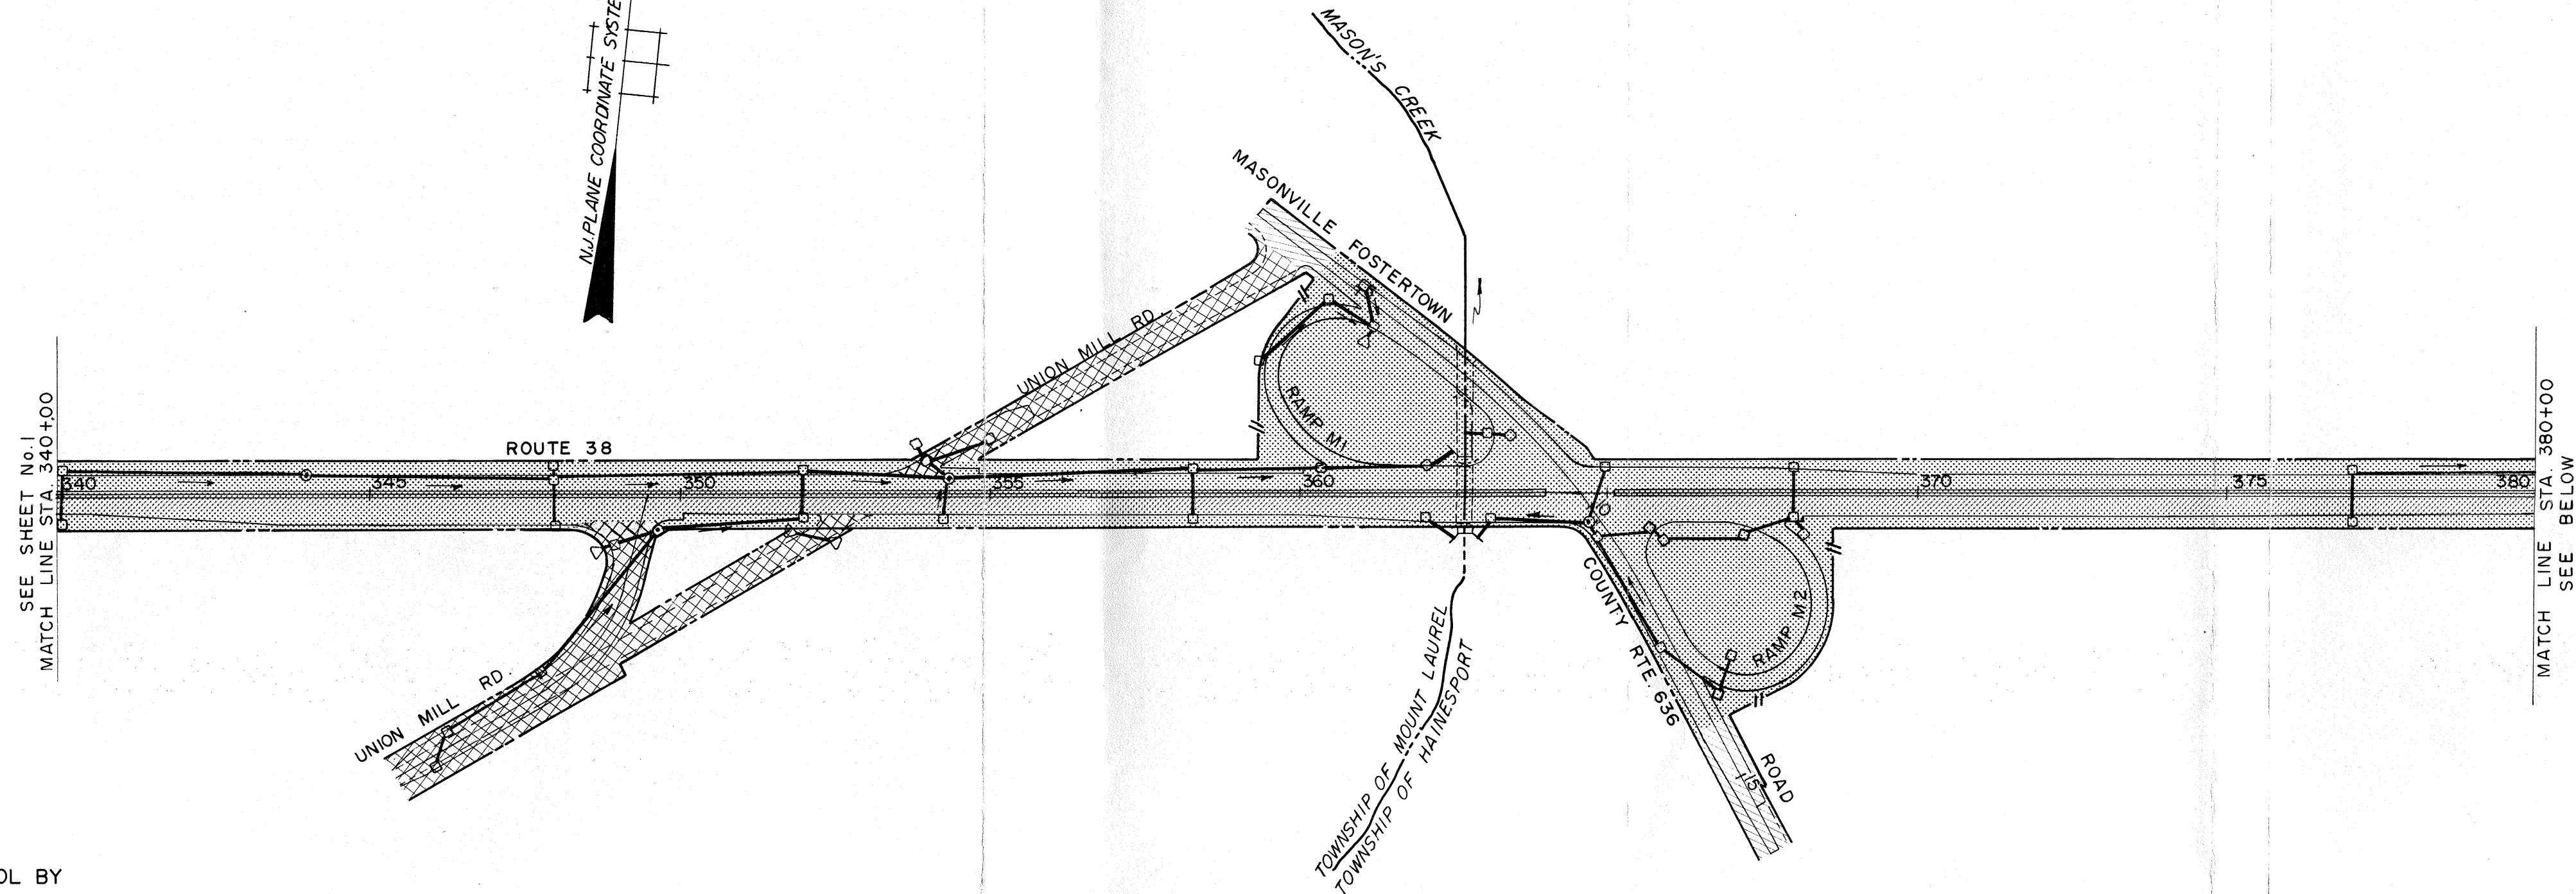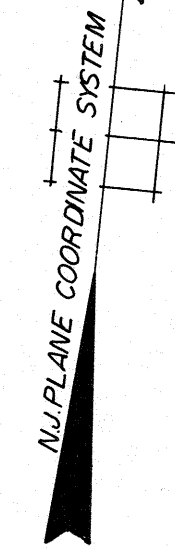

LEGEND:

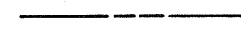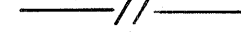-  JURISDICTION FOR HIGHWAY MAINTENANCE AND CONTROL BY NEW JERSEY DEPARTMENT OF TRANSPORTATION
-  JURISDICTION FOR HIGHWAY MAINTENANCE AND CONTROL BY COUNTY OF BURLINGTON
-  JURISDICTION FOR HIGHWAY MAINTENANCE AND CONTROL BY MUNICIPALITY (WITHIN MUNICIPAL LIMITS)
-  RIGHT OF WAY (ACCESS PERMITTED)
-  RIGHT OF WAY (NO ACCESS)

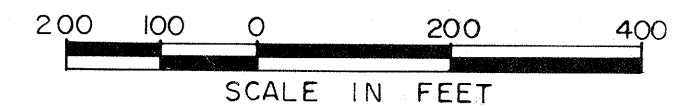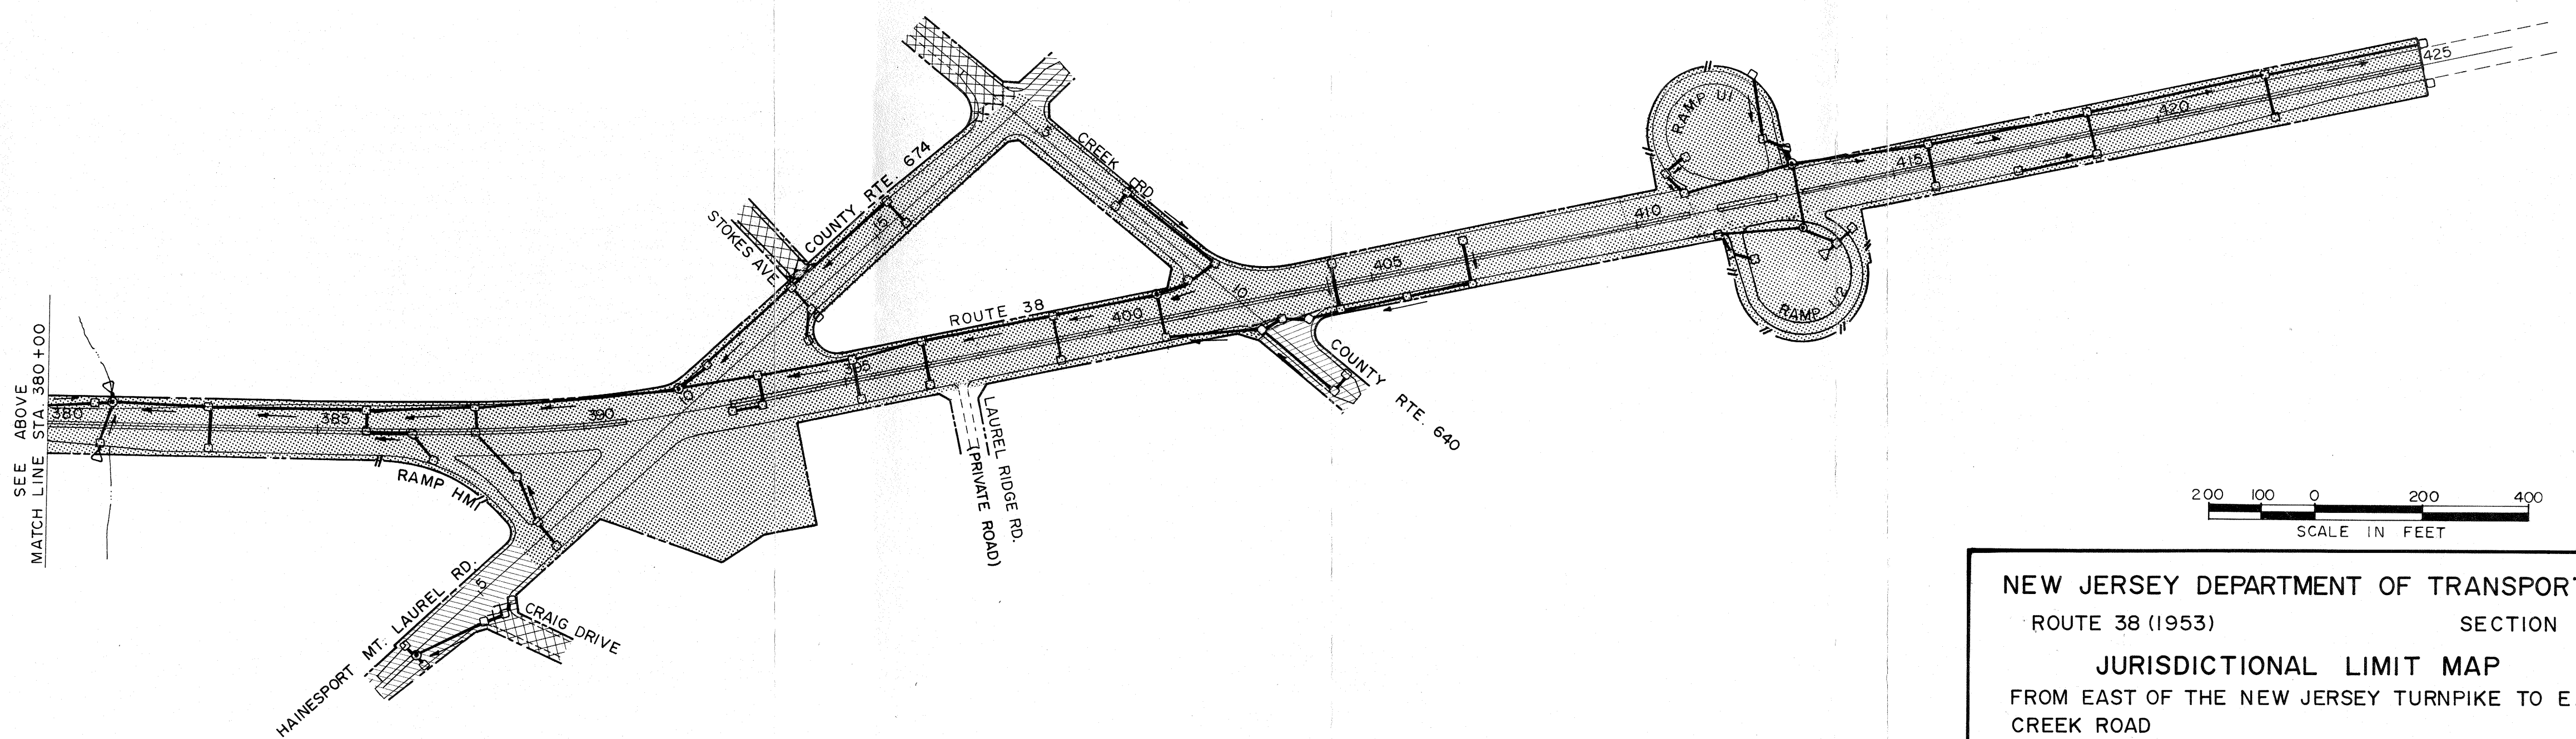

NEW JERSEY DEPARTMENT OF TRANSPORTATION
ROUTE 38 (1953) SECTION 3B
JURISDICTIONAL LIMIT MAP
FROM EAST OF THE NEW JERSEY TURNPIKE TO EAST OF
CREEK ROAD
TOWNSHIPS OF MOUNT LAUREL
AND HAINESPORT COUNTY OF BURLINGTON

SCALE: AS INDICATED

MAY, 1987

GANNETT FLEMING TRANSPORTATION ENGINEERS INC., CHERRY HILL, NEW JERSEY