


TOWNSHIP OF BORDENTOWN

TOWNSHIP OF MANSFIELD

COUNTY OF BURLINGTON

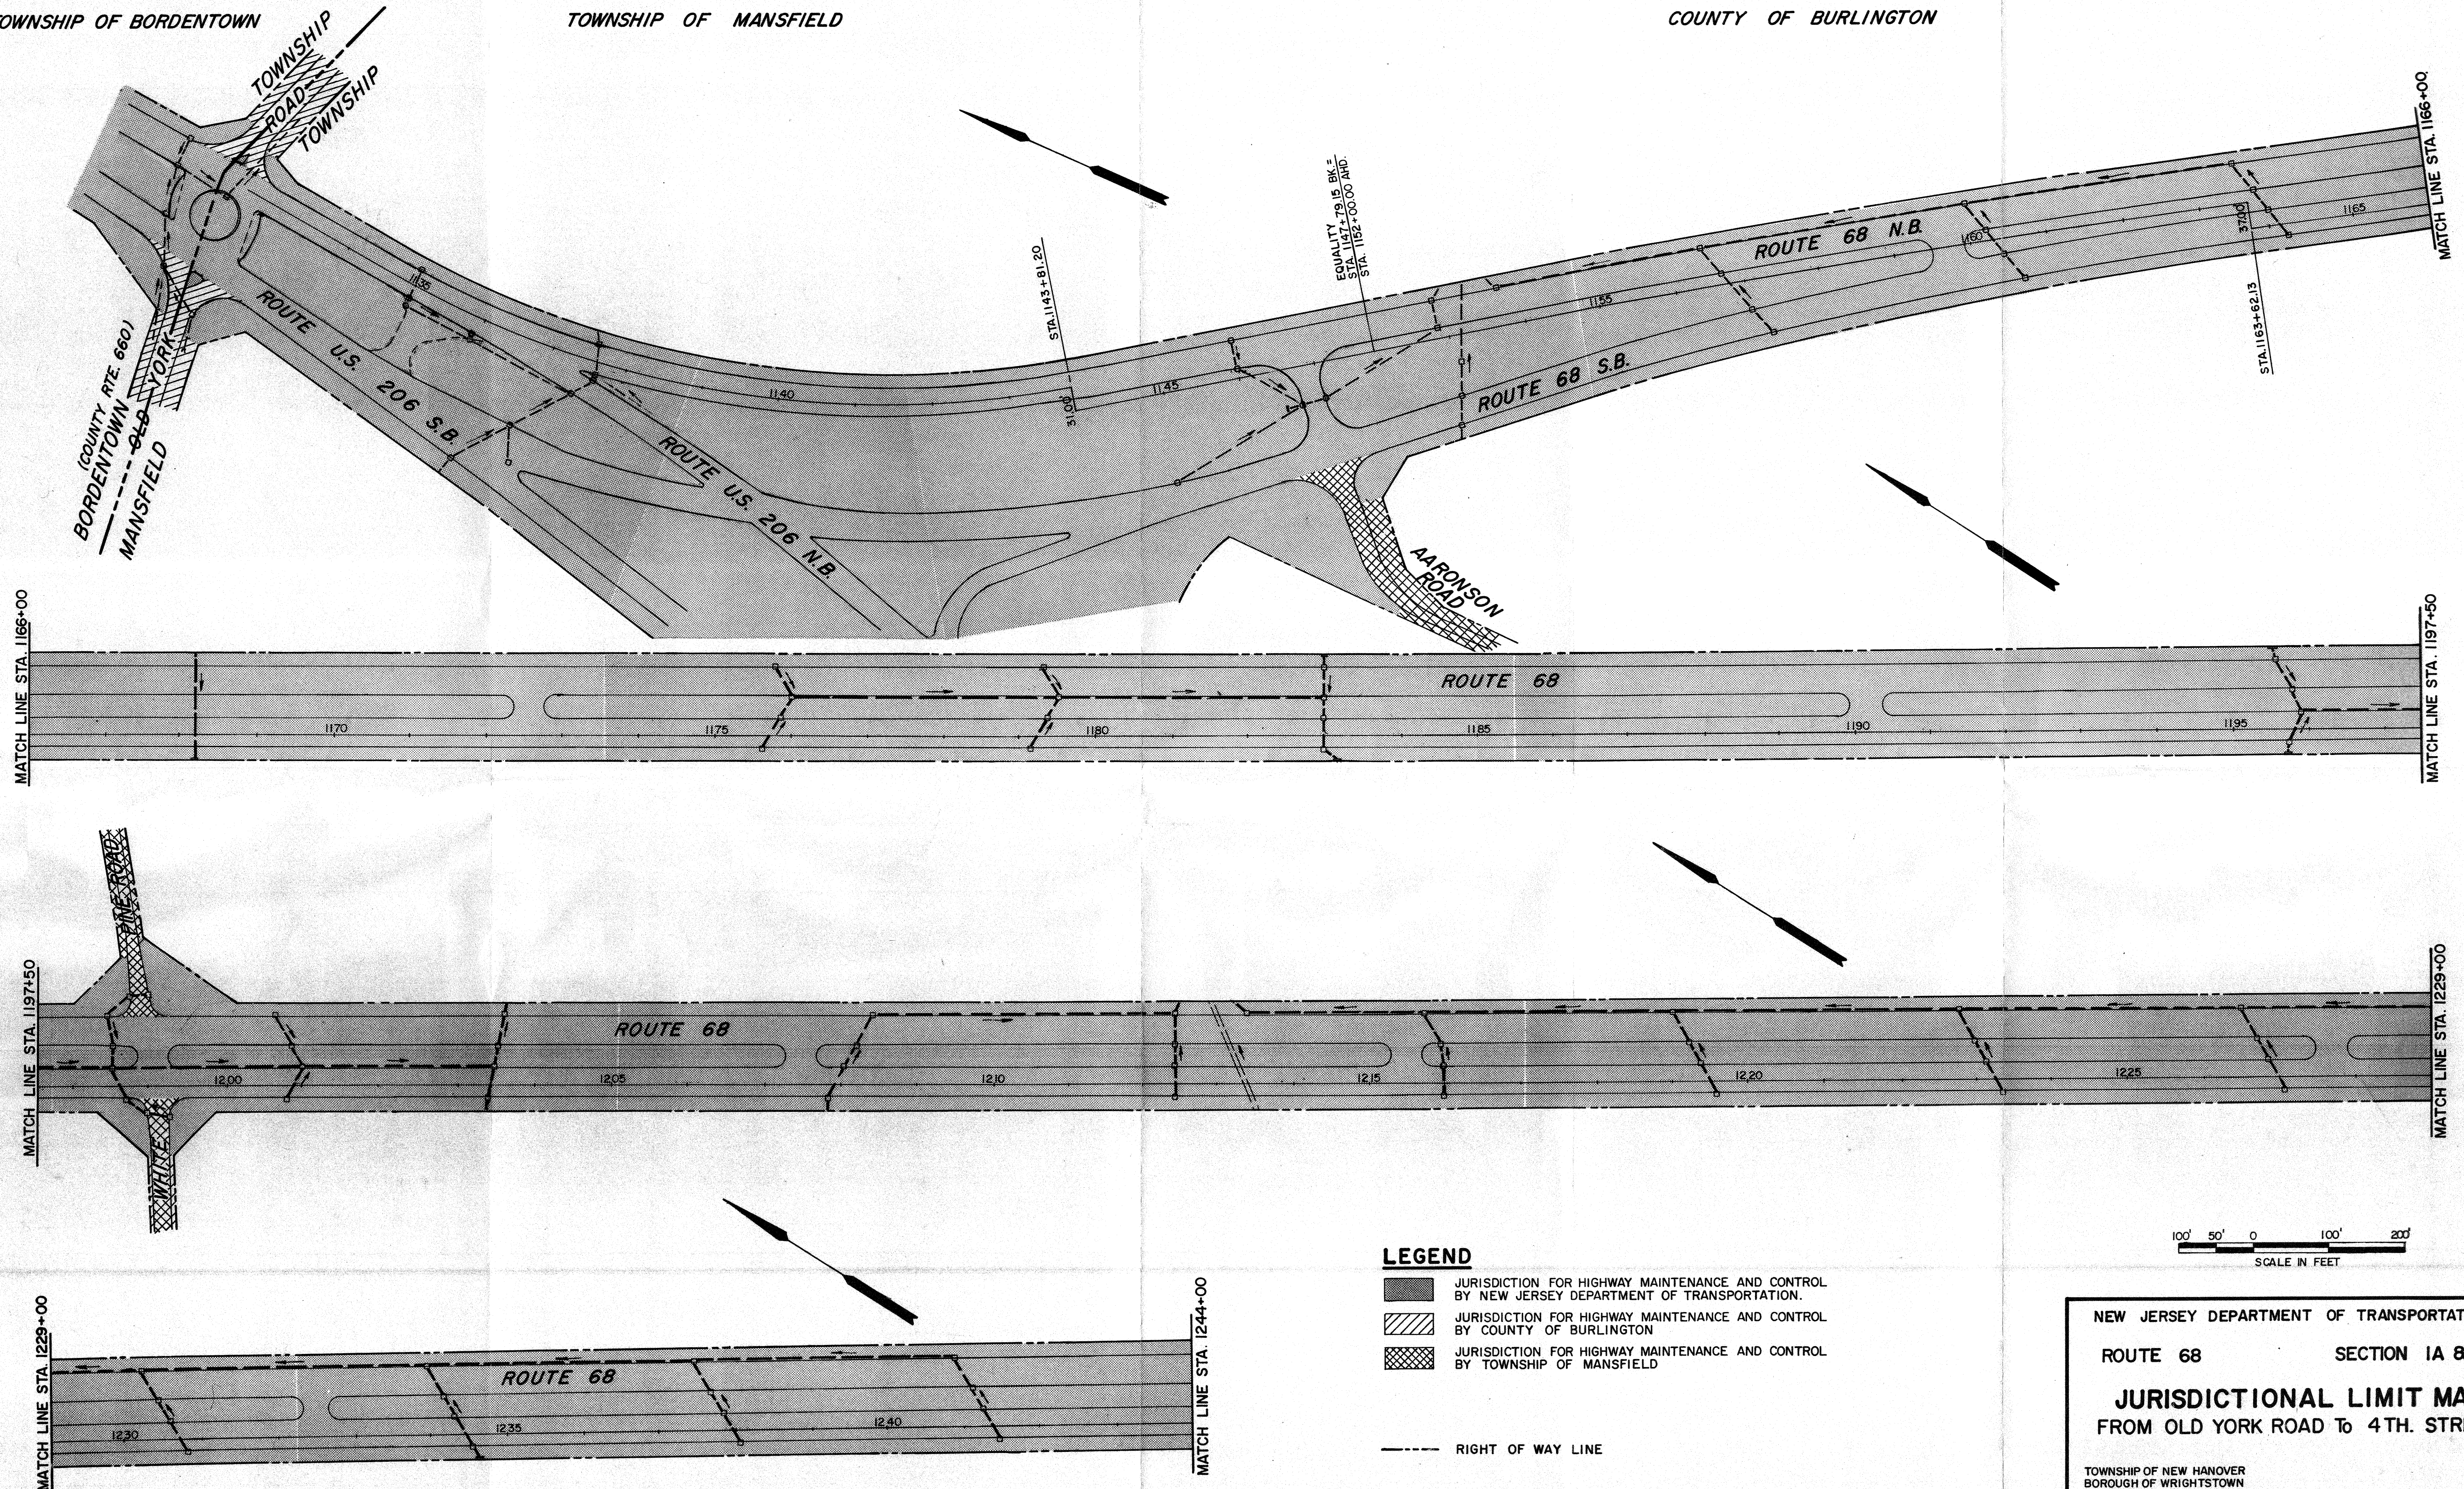


LEGEND

- JURISDICTION FOR HIGHWAY MAINTENANCE AND CONTROL BY NEW JERSEY DEPARTMENT OF TRANSPORTATION.
- JURISDICTION FOR HIGHWAY MAINTENANCE AND CONTROL BY COUNTY OF BURLINGTON
- JURISDICTION FOR HIGHWAY MAINTENANCE AND CONTROL BY TOWNSHIP OF MANSFIELD

--- RIGHT OF WAY LINE

NOTE: DRAINAGE SHOWN TO BE MAINTAINED BY STATE

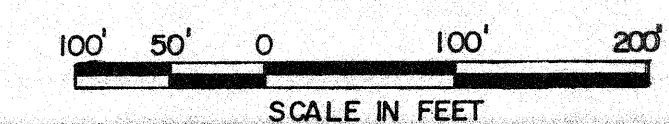

NEW JERSEY DEPARTMENT OF TRANSPORTATION


ROUTE 68 SECTION 1A & 2A


JURISDICTIONAL LIMIT MAP
FROM OLD YORK ROAD TO 4TH. STREET


TOWNSHIP OF NEW HANOVER
BOROUGH OF WRIGHTSTOWN
TOWNSHIP OF SPRINGFIELD
TOWNSHIP OF BORDENTOWN
TOWNSHIP OF MANSFIELD

COUNTY OF BURLINGTON

SCALE AS INDICATED

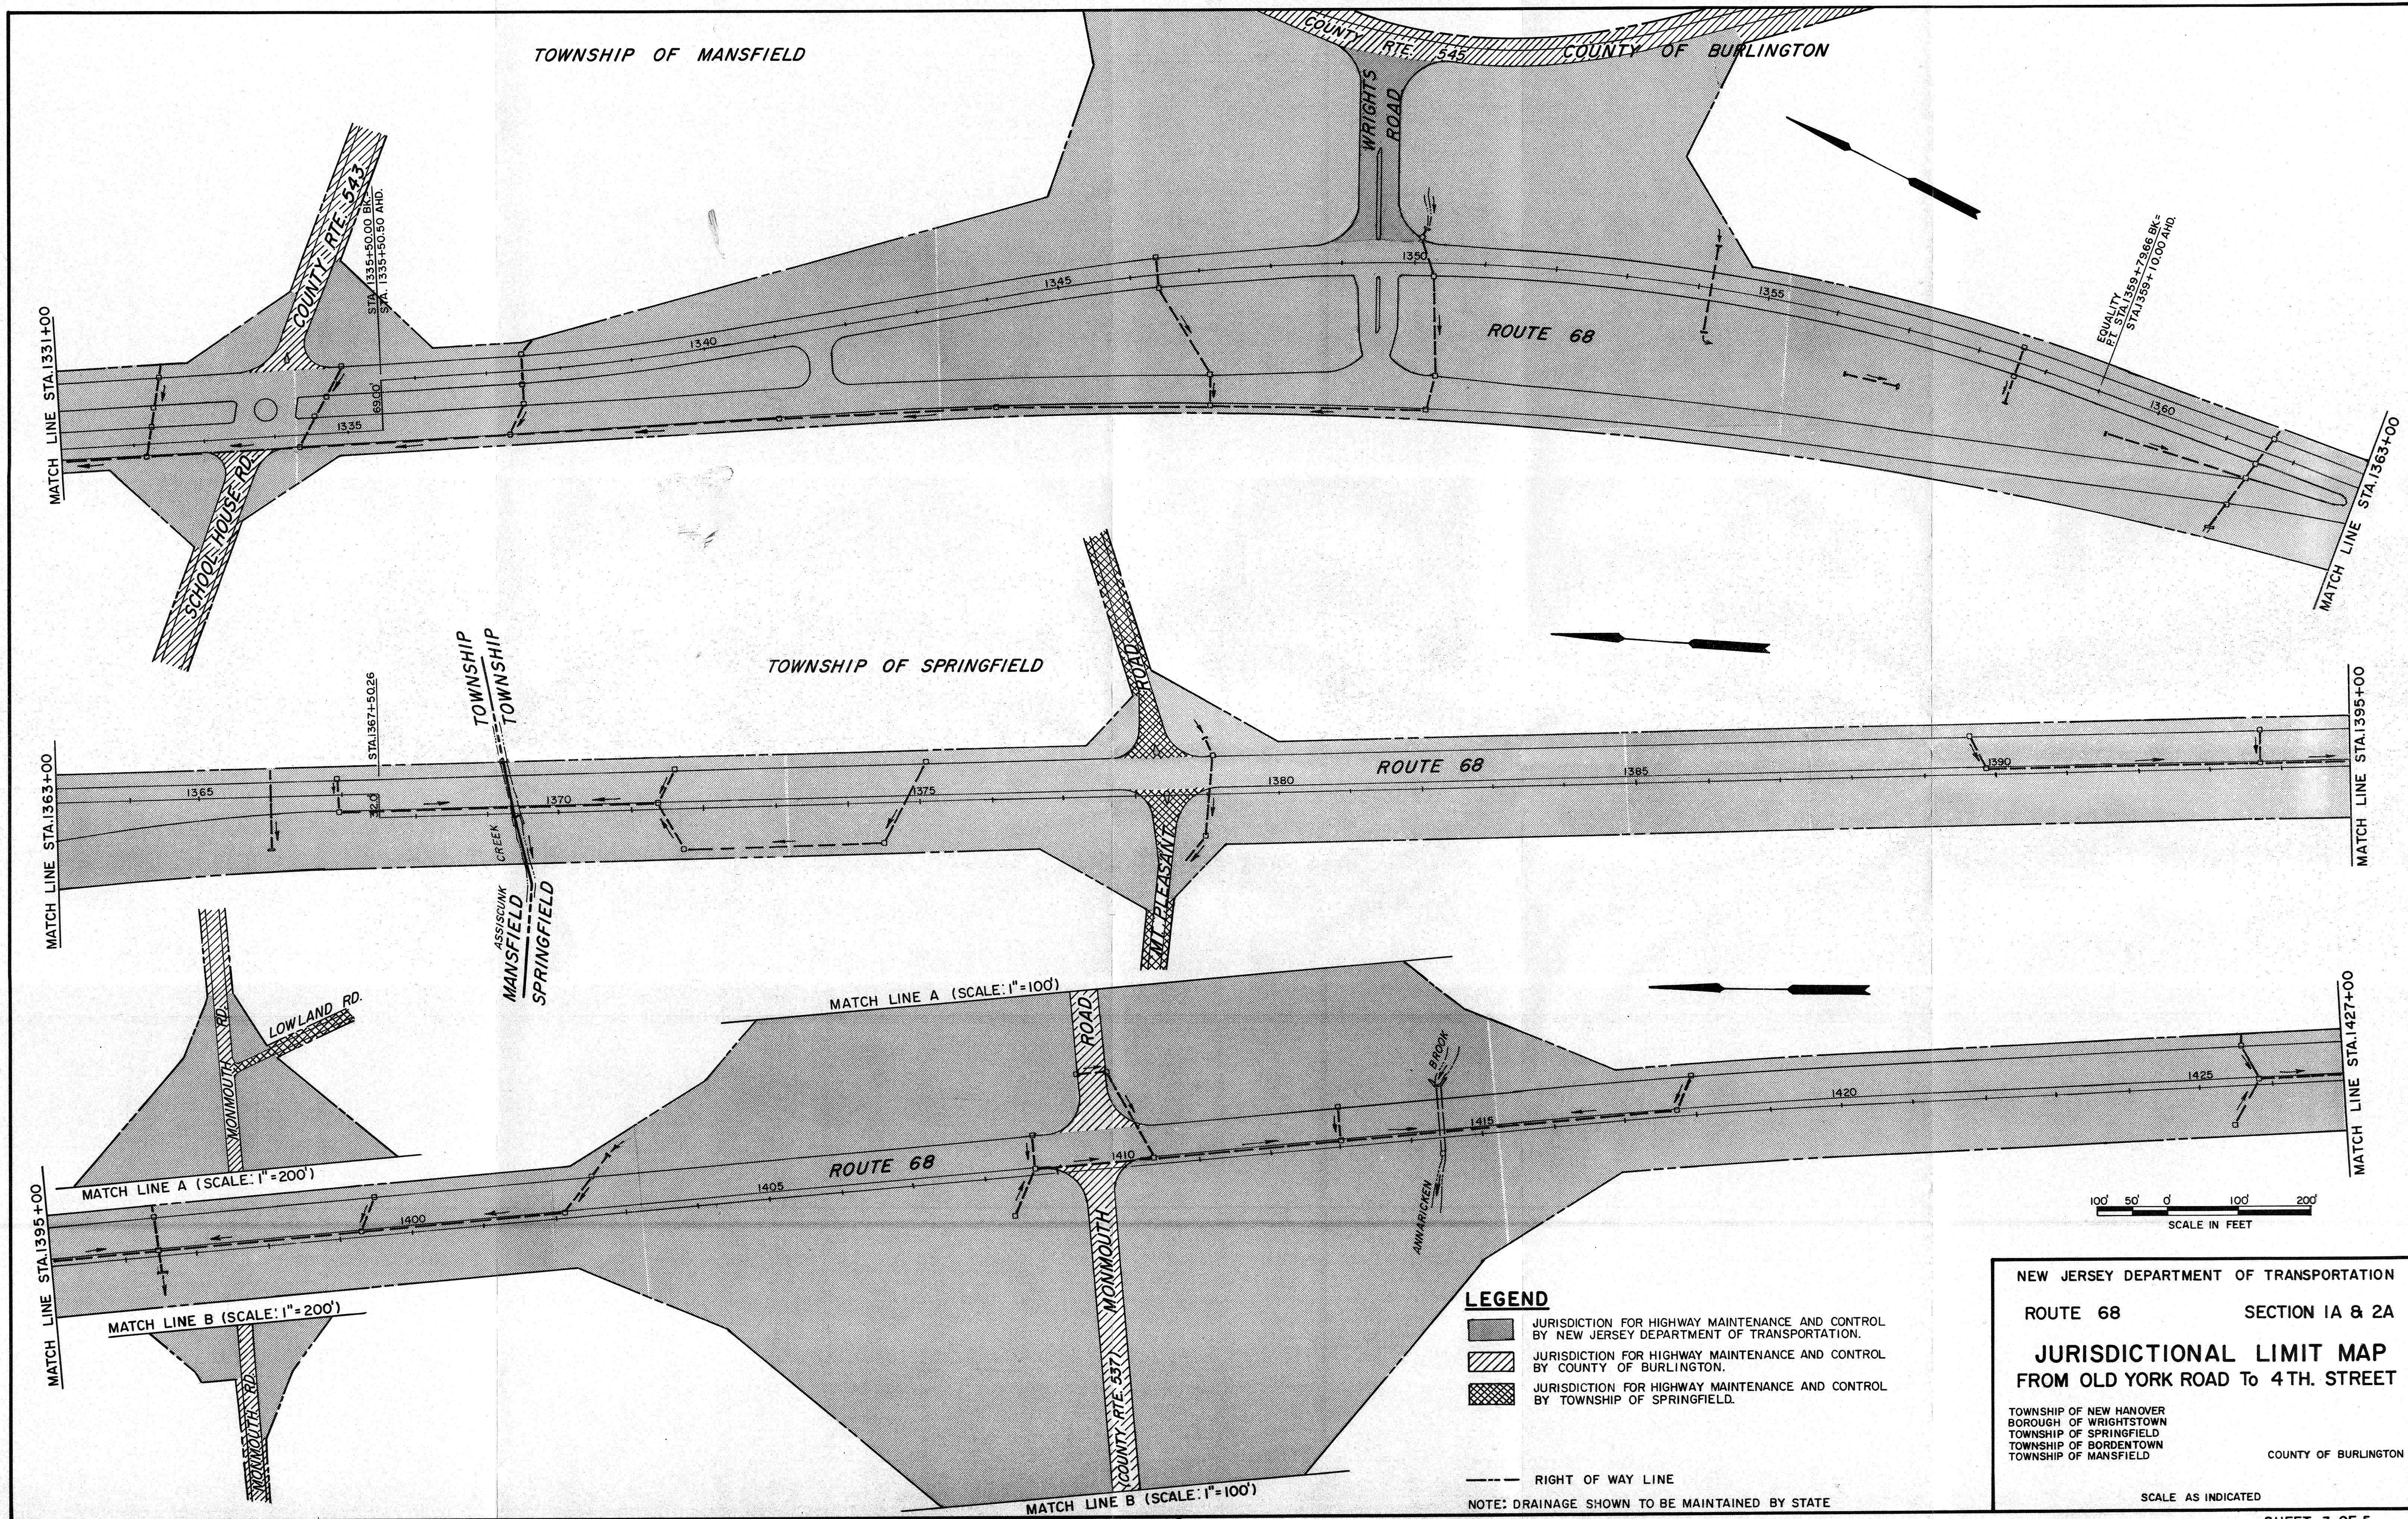

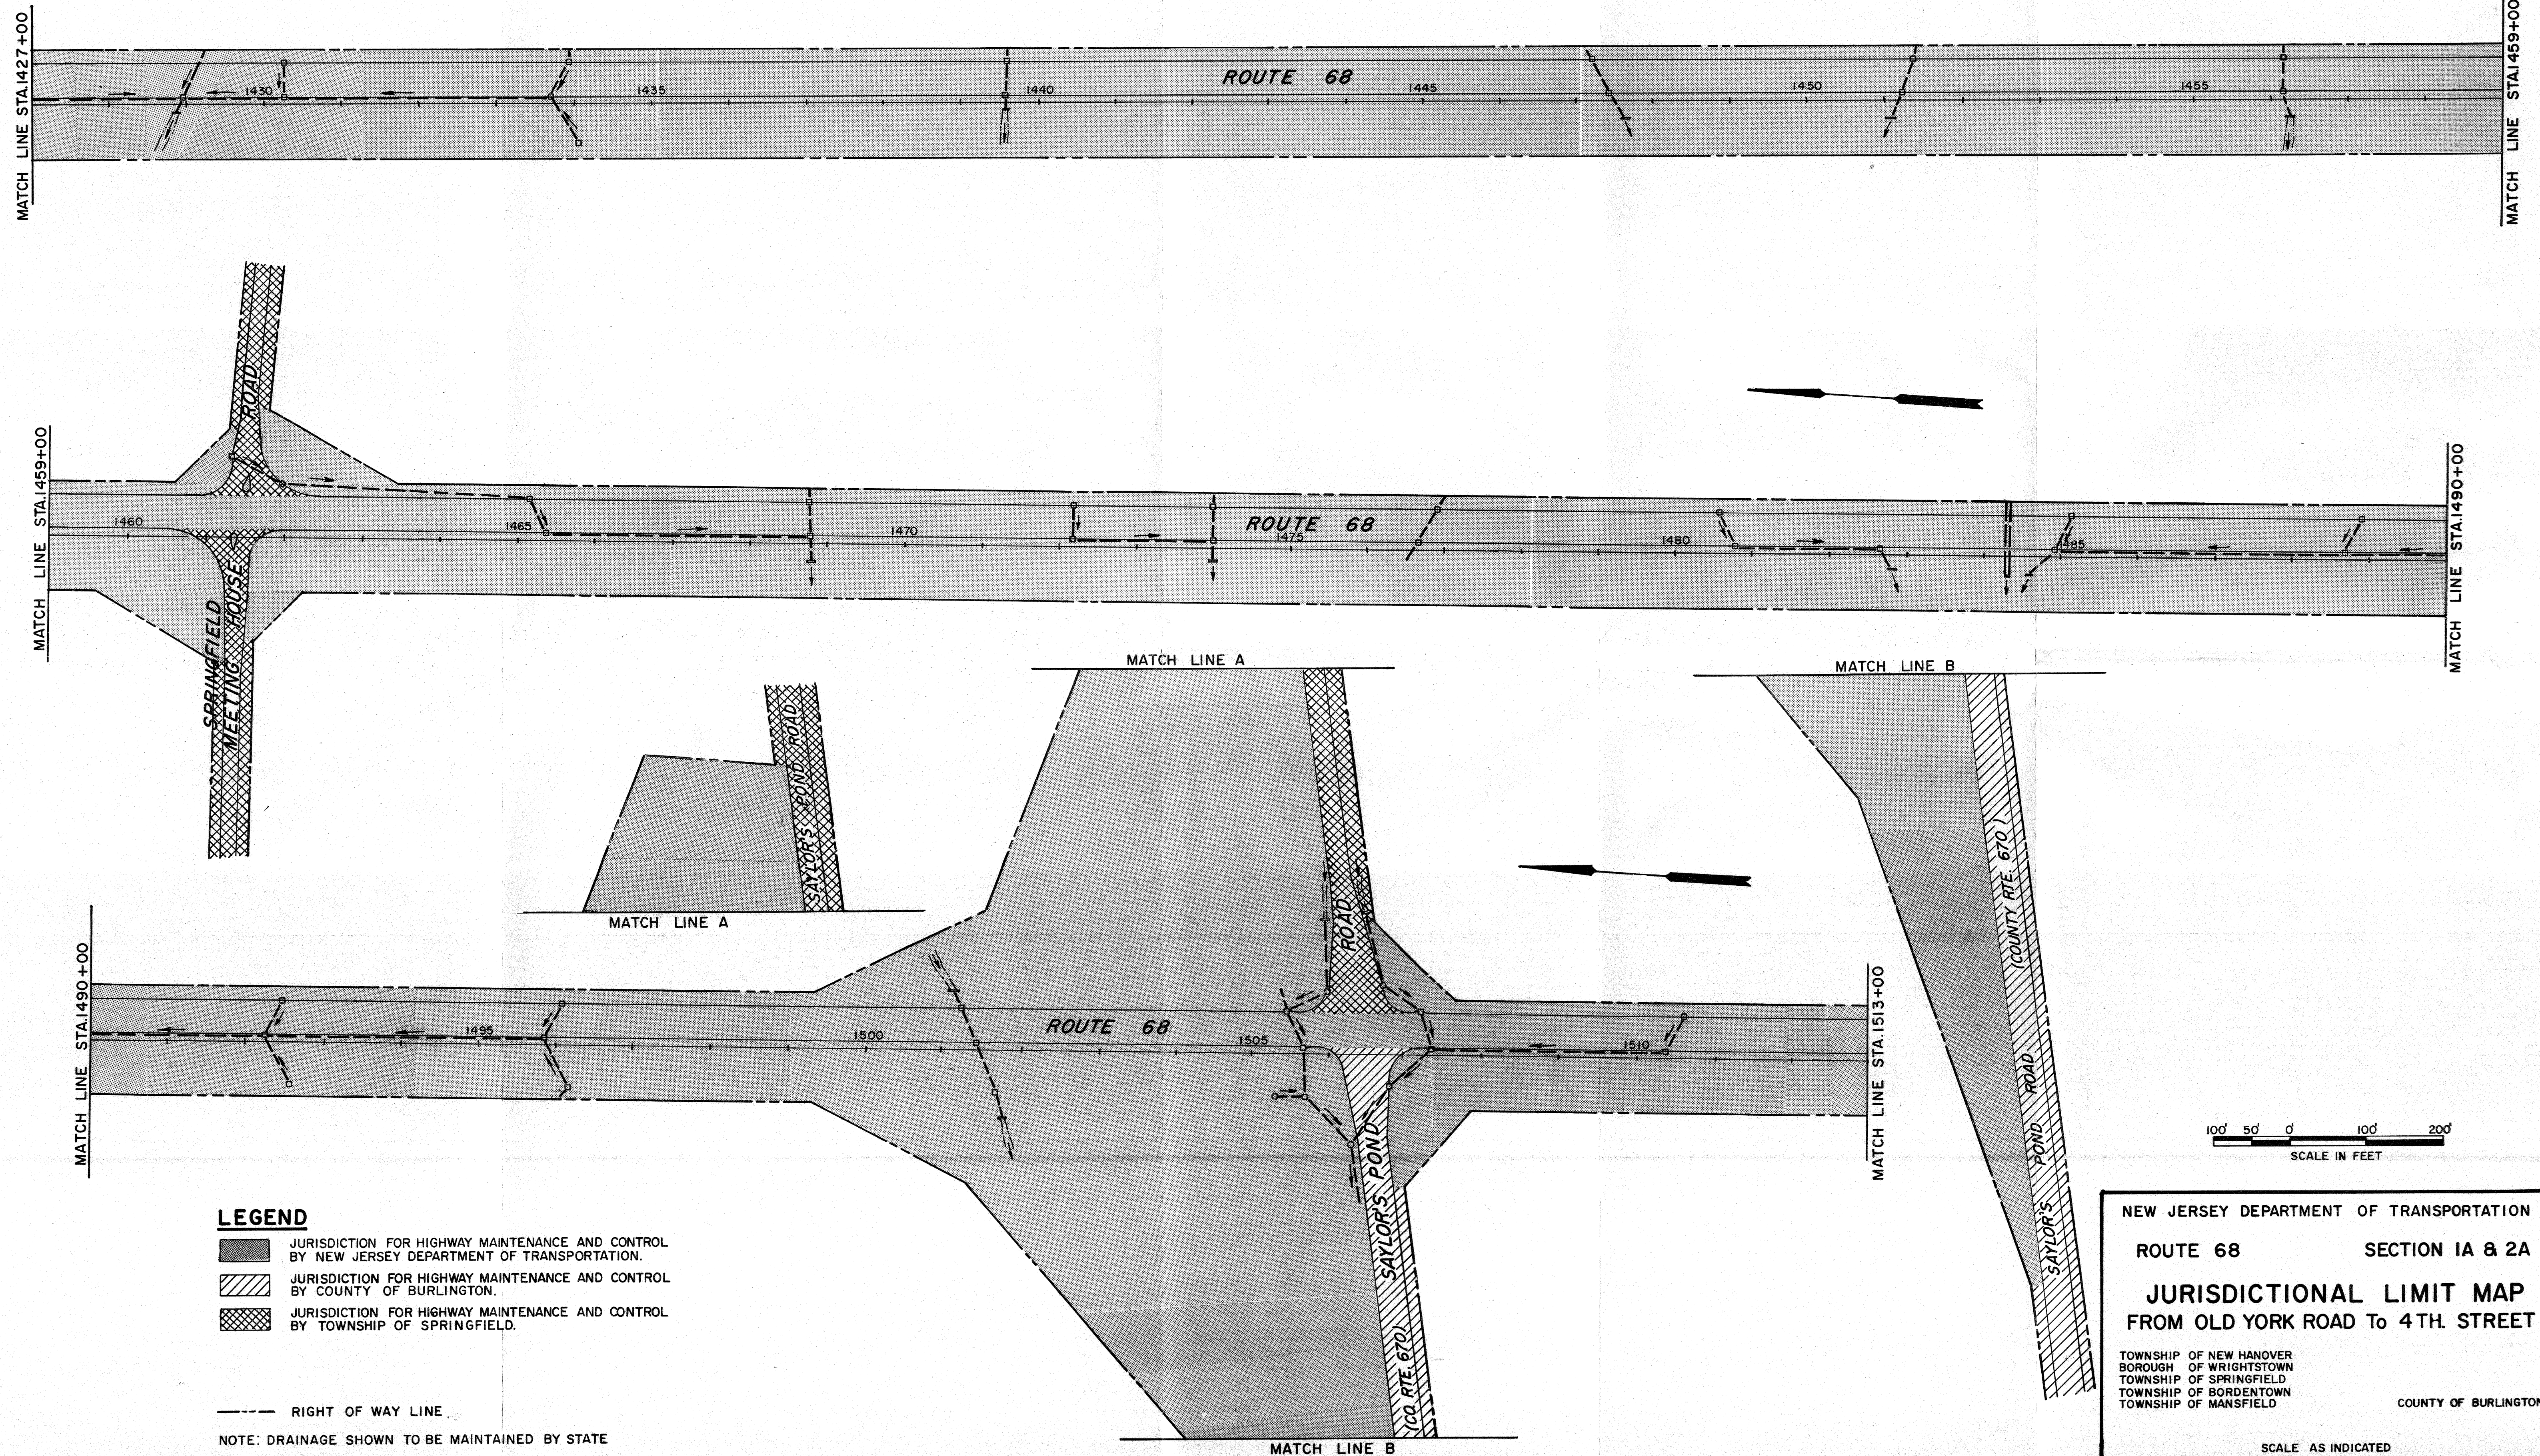

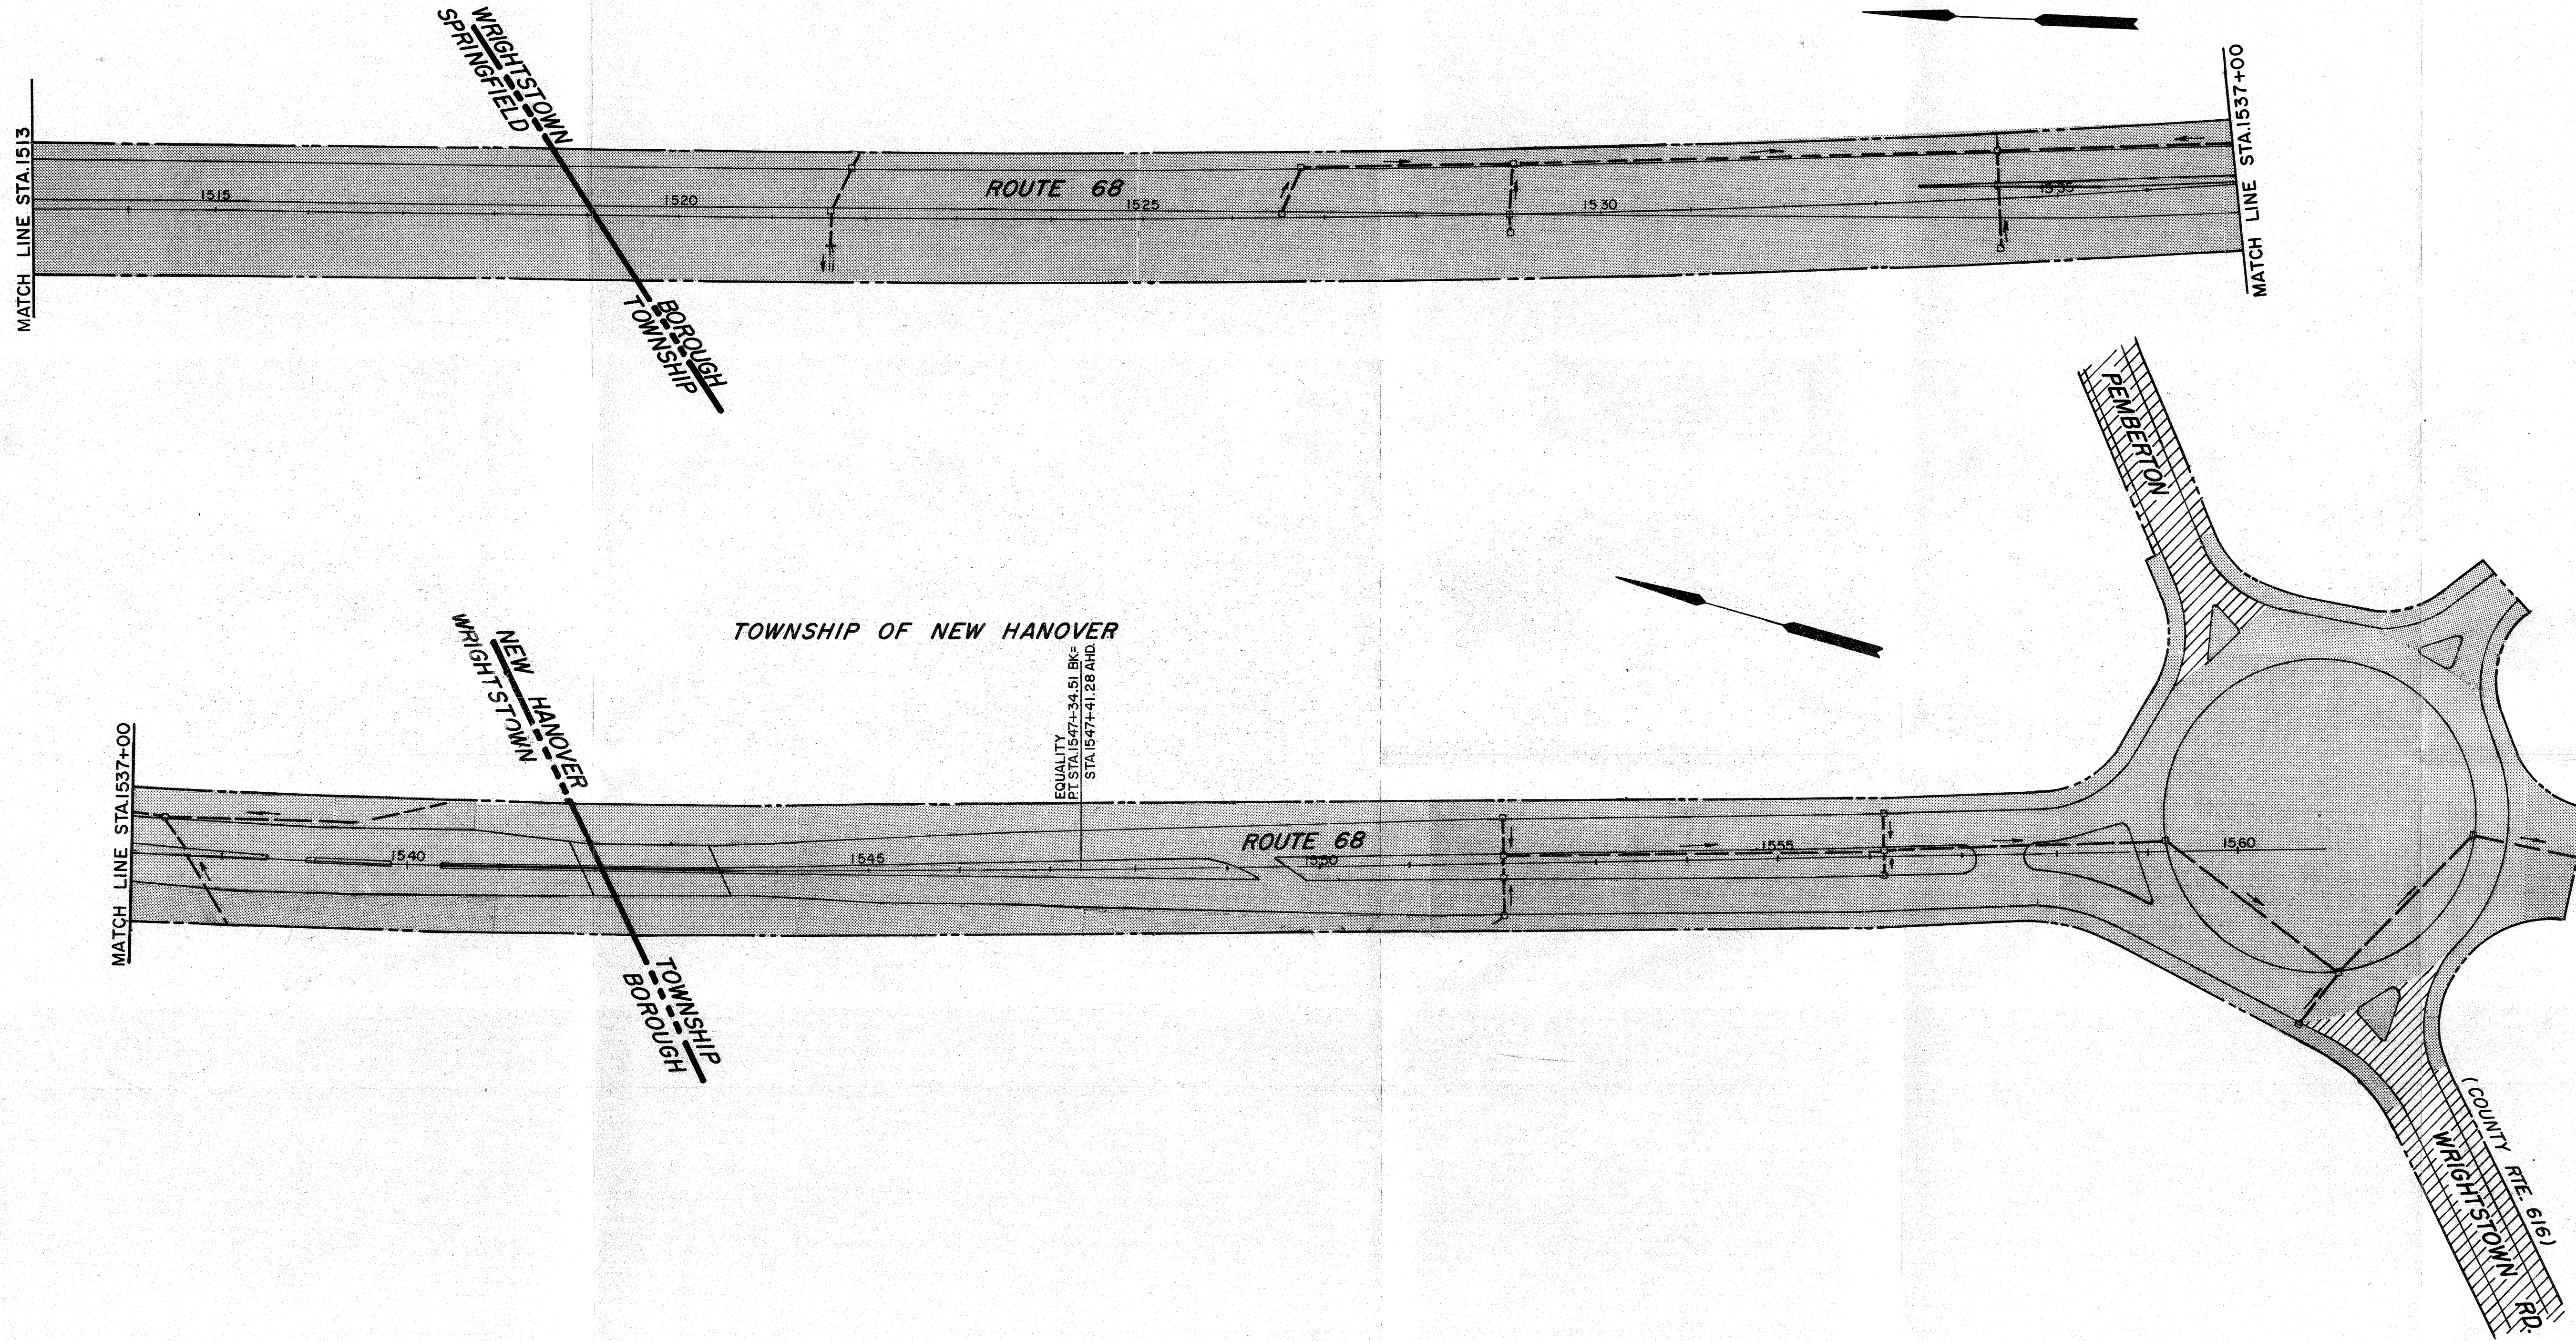

EQUALITY
PT STA 1547+34.51 BK= STA 1547+41.28 AHD.

LEGEND

- JURISDICTION FOR HIGHWAY MAINTENANCE AND CONTROL BY NEW JERSEY DEPARTMENT OF TRANSPORTATION.
- JURISDICTION FOR HIGHWAY MAINTENANCE AND CONTROL BY COUNTY OF BURLINGTON

----- RIGHT OF WAY LINE
NOTE: DRAINAGE SHOWN TO BE MAINTAINED BY STATE

NEW JERSEY DEPARTMENT OF TRANSPORTATION

ROUTE 68 SECTION 1A & 2A

JURISDICTIONAL LIMIT MAP

FROM OLD YORK ROAD To 4TH. STREET

TOWNSHIP OF NEW HANOVER
BOROUGH OF WRIGHTSTOWN
TOWNSHIP OF SPRINGFIELD
TOWNSHIP OF BORDENTOWN
TOWNSHIP OF MANSFIELD

COUNTY OF BURLINGTON

SCALE AS INDICATED