
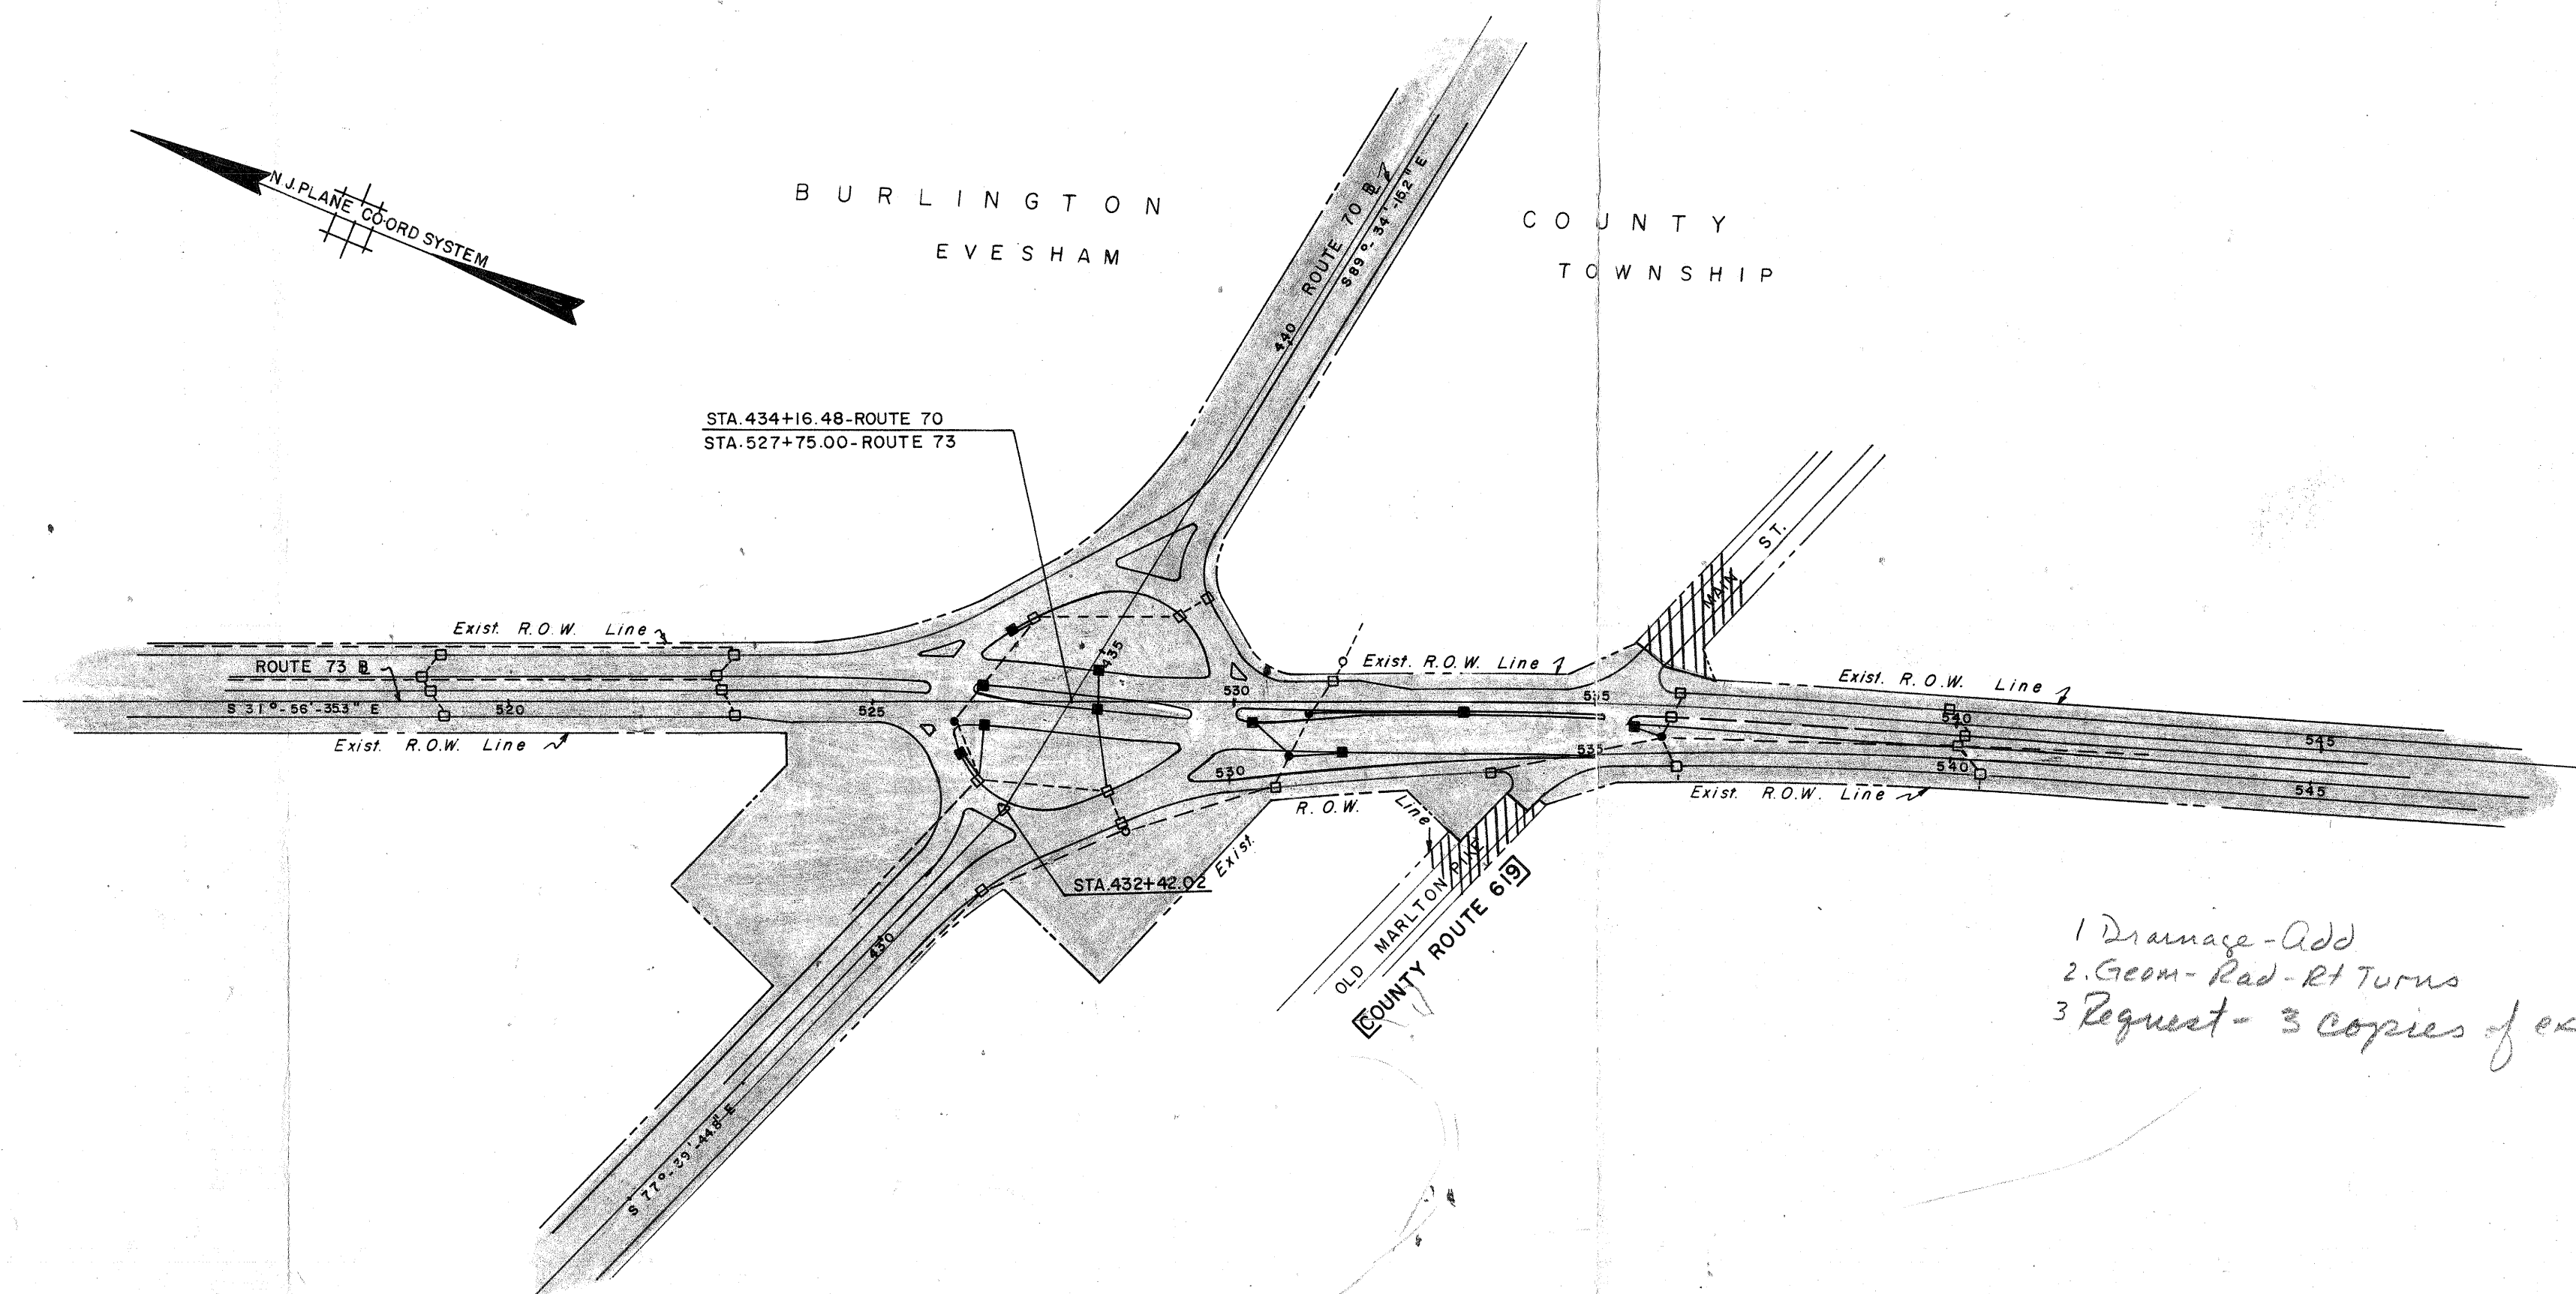
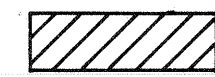


SCALE 1" = 200'

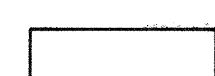

LEGEND

-  JURISDICTION OF NEW JERSEY DEPARTMENT OF TRANSPORTATION
-  JURISDICTION OF BURLINGTON COUNTY
-  EXISTING ROADWAYS NOT AFFECTED BY STATE'S CONSTRUCTION TO REMAIN JURISDICTION OF RESPECTIVE LOCAL GOVERNMENTAL AGENCIES.
-  RIGHT OF WAY LINE

NEW JERSEY
DEPARTMENT OF TRANSPORTATION
ROUTE 70 SECTION 2D & 3B
ROUTE 73 SECTION 3E
JURISDICTIONAL LIMIT MAP
MARLTON TRAFFIC CIRCLE
TOWNSHIP OF EVESHAM COUNTY OF BURLINGTON
SCALE 1" = 200' NOVEMBER 1973