


MATCH LINE STA 177+00

LEGEND

- INDICATES JURISDICTION OF N.J. DEPARTMENT OF TRANSPORTATION
- INDICATES JURISDICTION OF COUNTY OF BURLINGTON
- NO ACCESS LINE
- R.O.W. LINE (ACCESS PERMITTED)

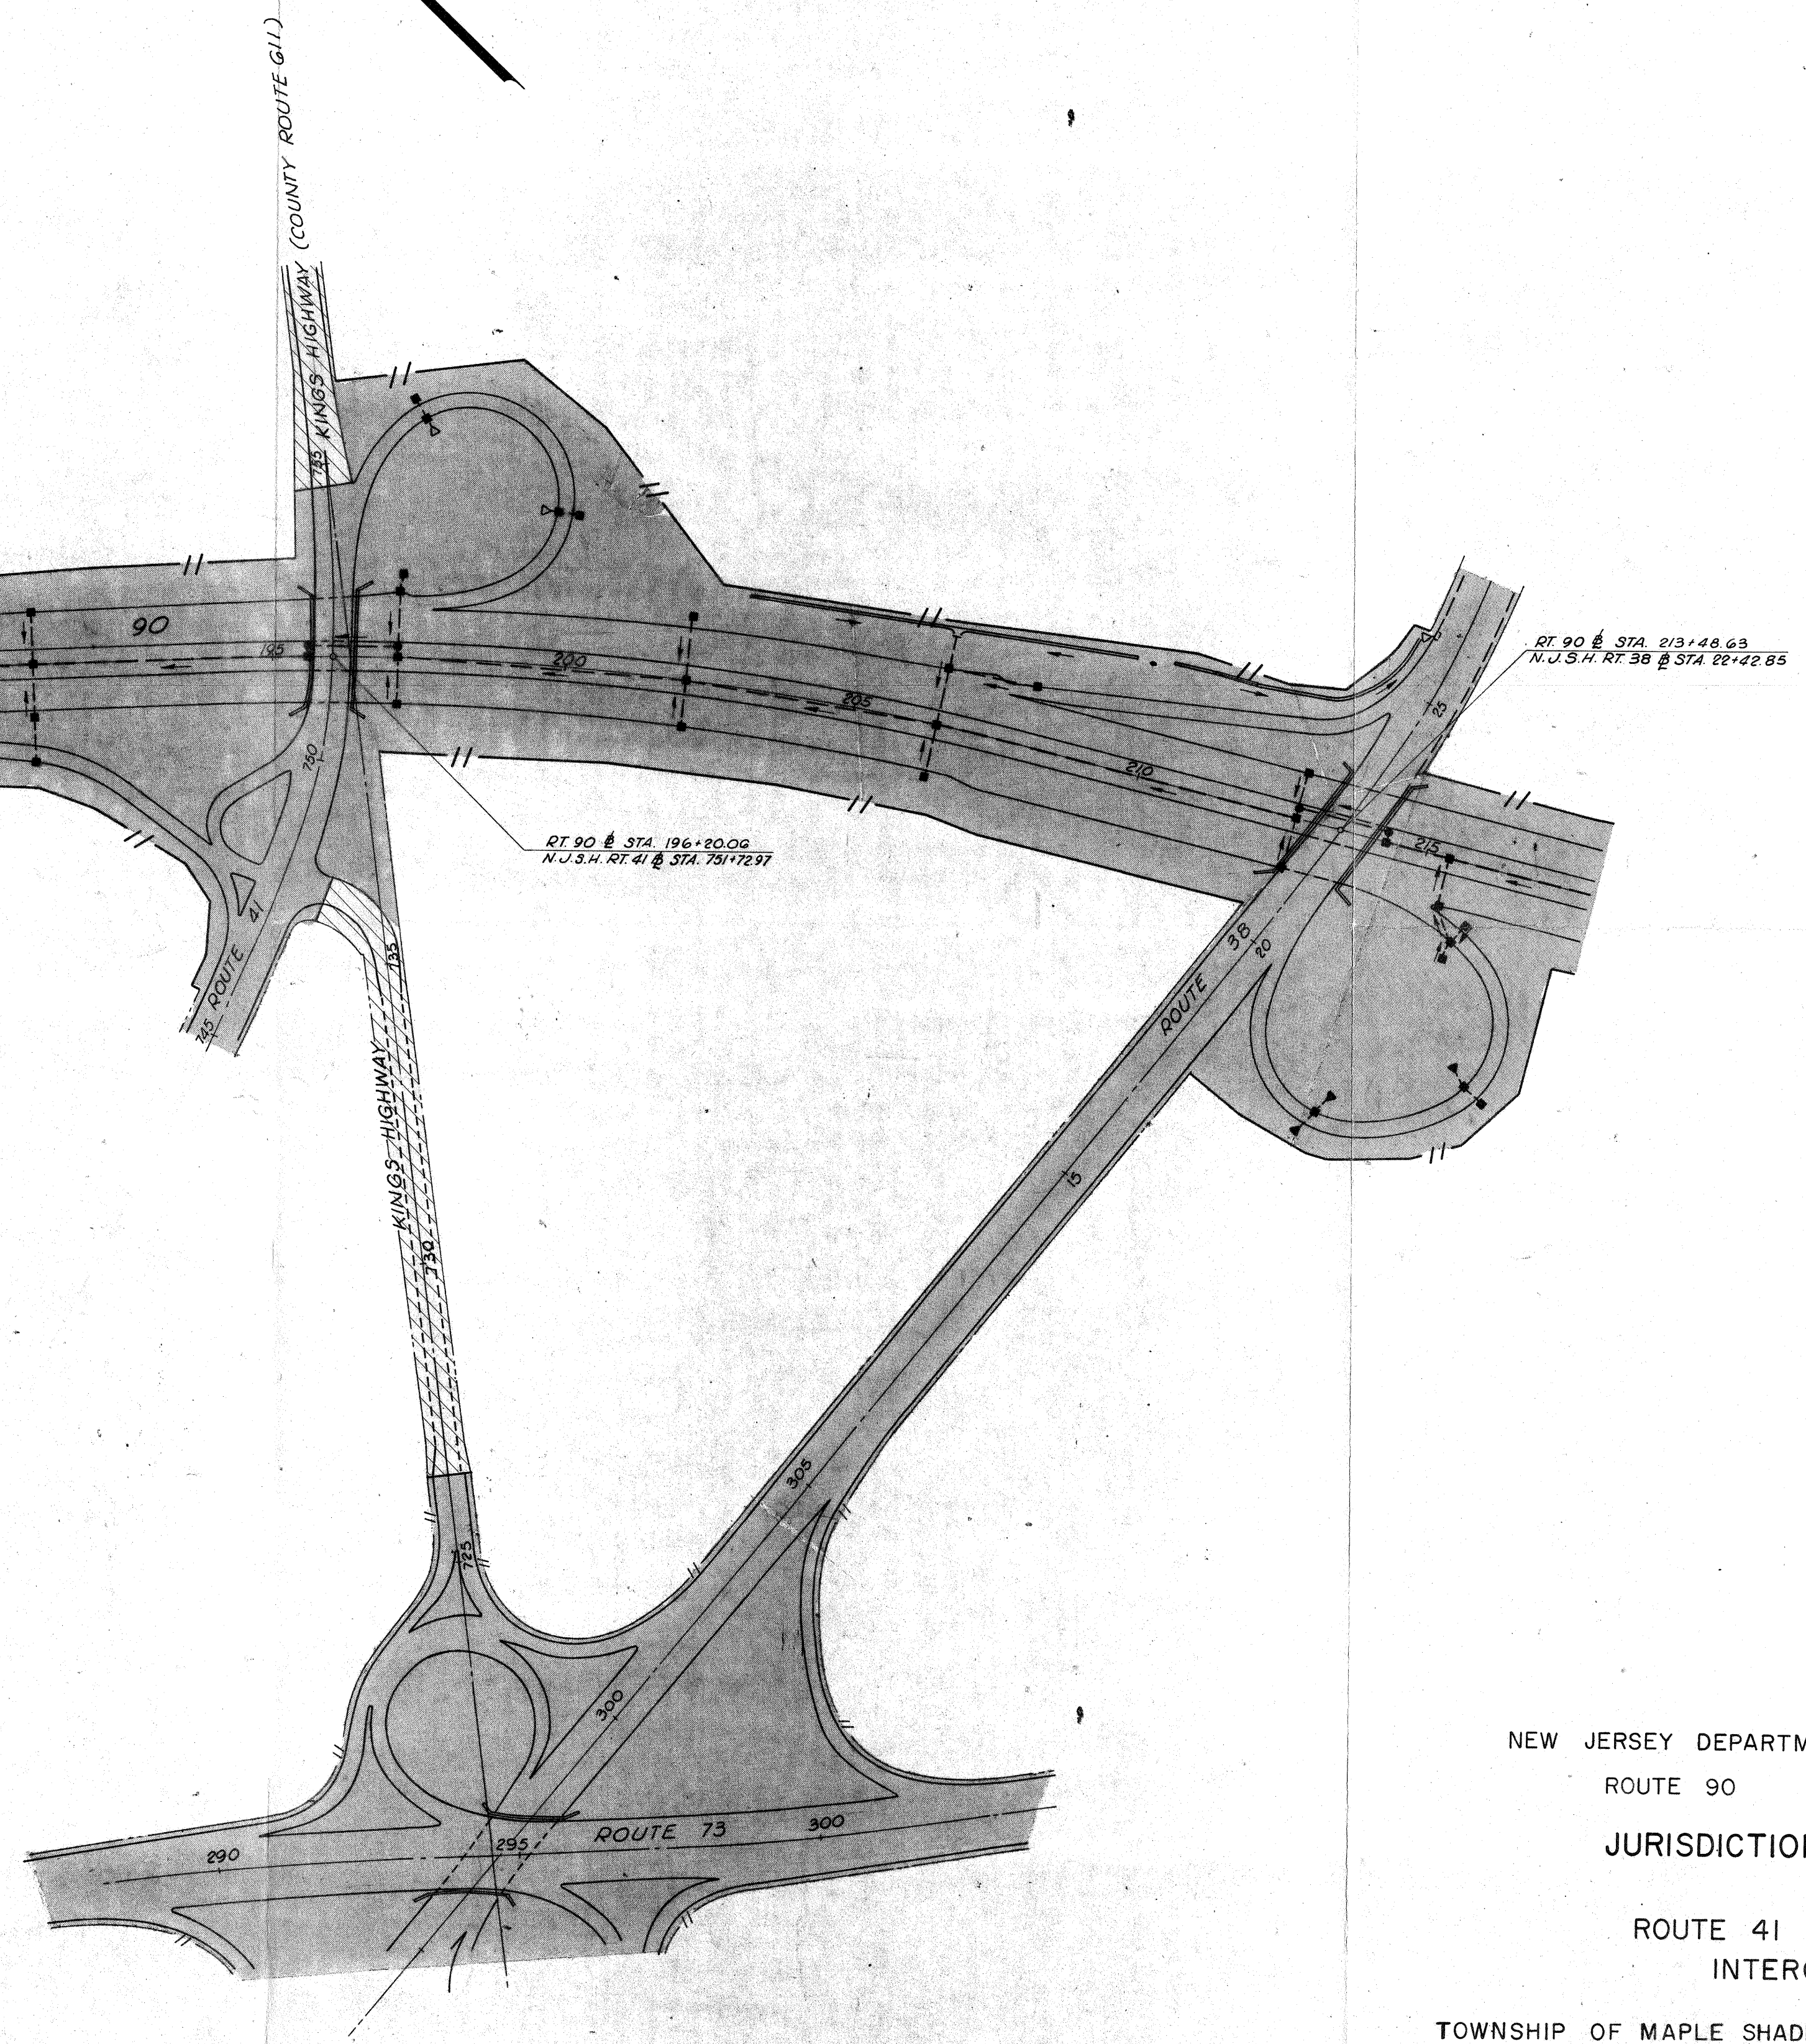

NEW JERSEY DEPARTMENT OF TRANSPORTATION
ROUTE 90 SECTION 2C & 3A
JURISDICTIONAL LIMIT MAP
ROUTE 41 & ROUTE 38
INTERCHANGES
TOWNSHIP OF MAPLE SHADE COUNTY OF BURLINGTON
SCALE 1"=200'
MARCH 1971
REVISED NOVEMBER 1971